


MFG. INDICATES STALL ANCHORS, THESE POINTS ARE TO BE LOCATED BY MANUFACTURER OF BRAND SELECTED. THE BRAND OF STALLS SHOULD DETERMINE THE LENGTH AND WIDTH OF PARLOR. SEE MANUFACTURER'S PLANS

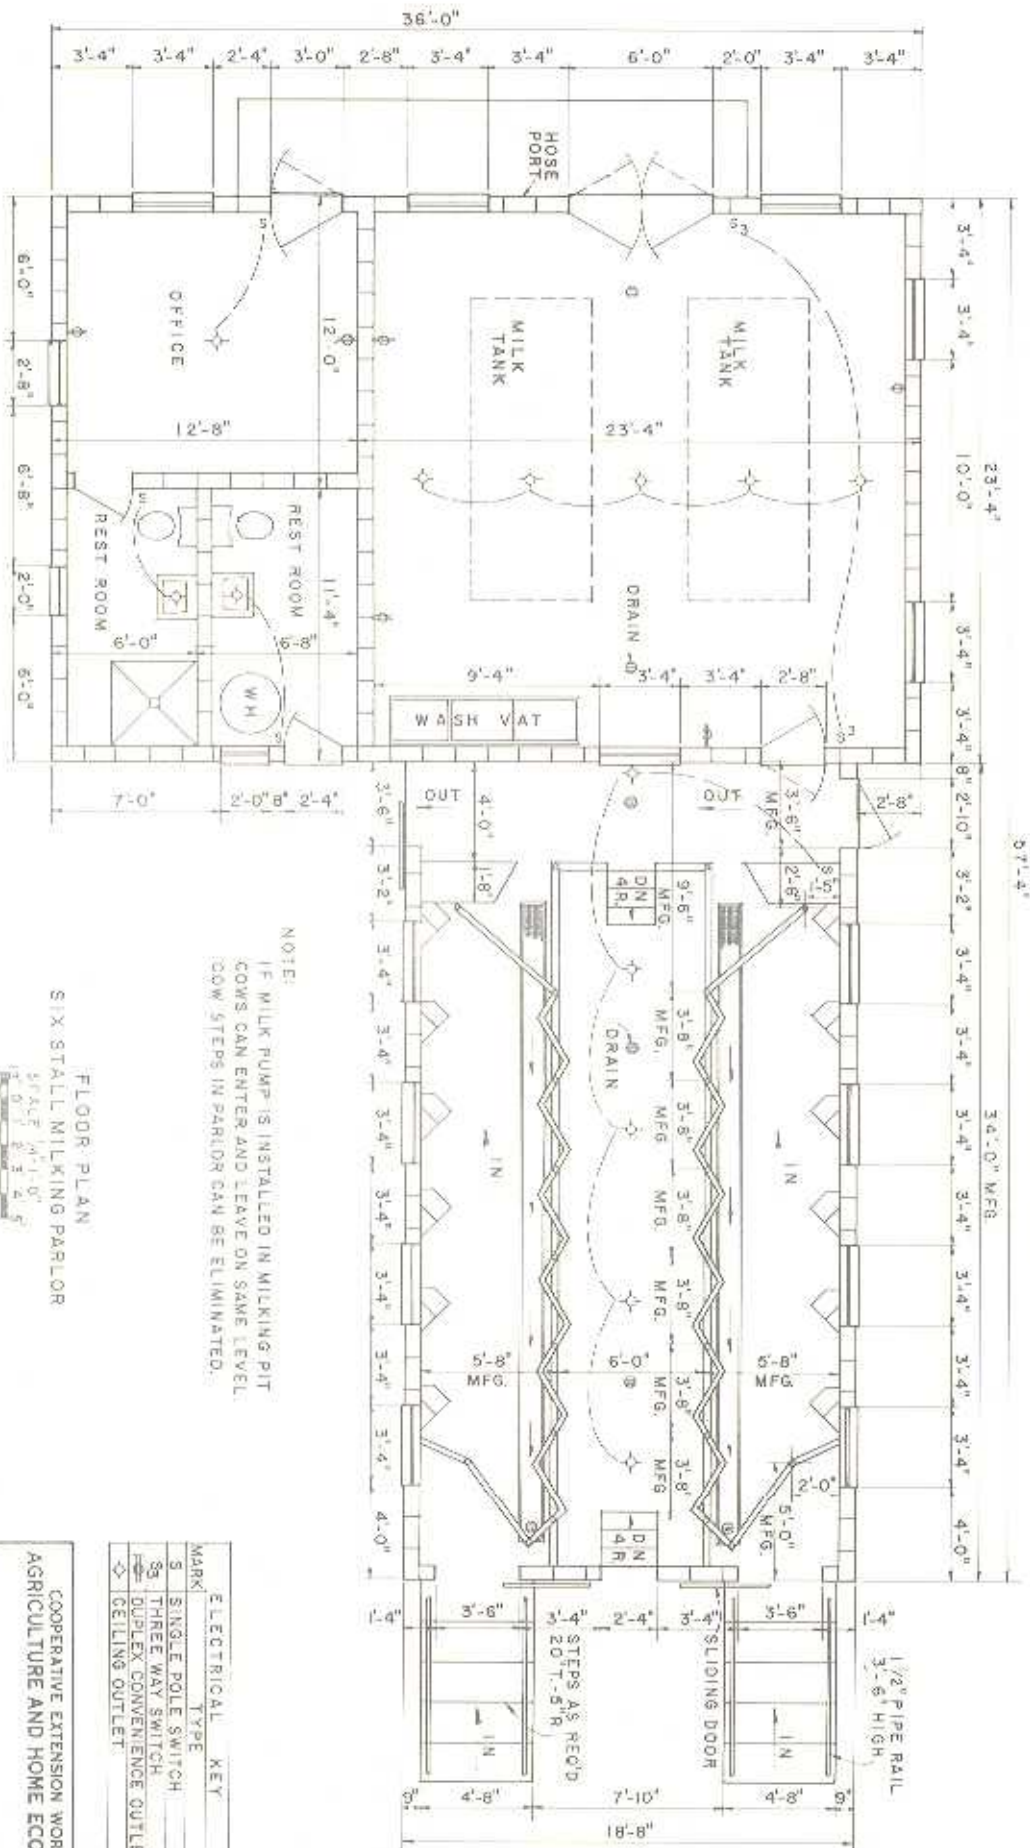

NOTE:  
IF MILK PUMP IS INSTALLED IN MILKING PIT COWS CAN ENTER AND LEAVE ON SAME LEVEL. COW STEPS IN PARLOR CAN BE ELIMINATED.

FLOOR PLAN  
SIX STALL MILKING PARLOR

SCALE: 1/4" = 1'-0"

MARK	ELECTRICAL	KEY
S	SINGLE POLE SWITCH	
3S	THREE WAY SWITCH	
DP	DUPLEX CONVENIENCE OUTLET	
◇	CEILING OUTLET	

COOPERATIVE EXTENSION WORK IN  
AGRICULTURE AND HOME ECONOMICS

MILKING PARLOR  
DOUBLE SIX & EIGHT HERRINGBONE

S C 75 6203 SHEET 1 OF 3

NOTE:  
BEFORE CONSTRUCTION, SECURE APPROPRIATE  
REGULATORY APPROVAL OF PLAN.

BASED ON CLAWSON JRM/V PLANS NO 75077