
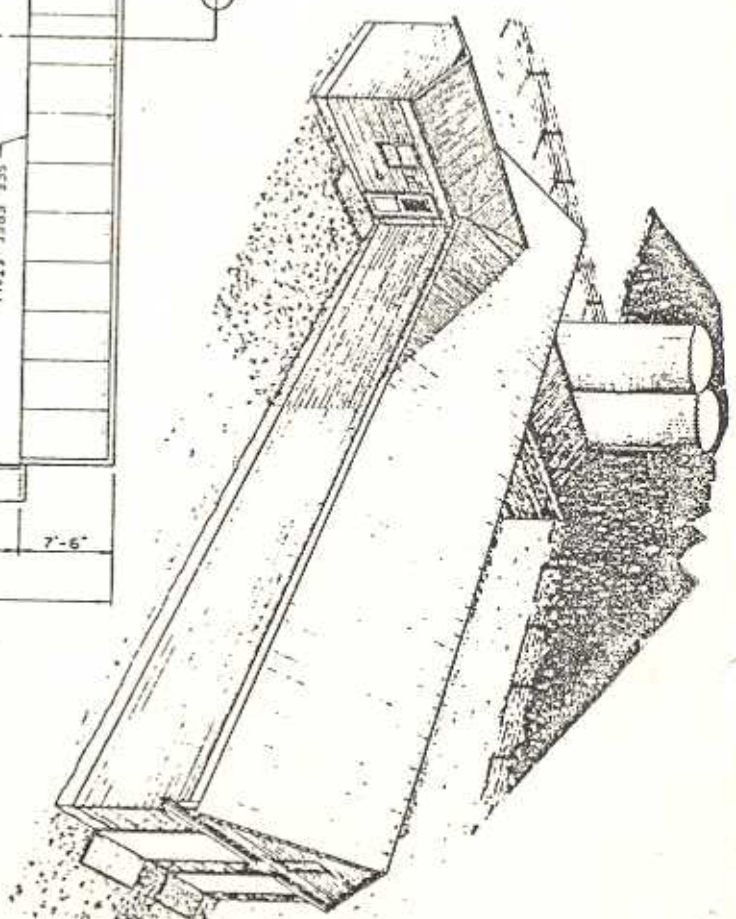


DIRECTION IN WHICH YOU ARE LOOKING SECTION OR DETAIL NO. SHEET NO. ON WHICH DETAIL IS FOUND

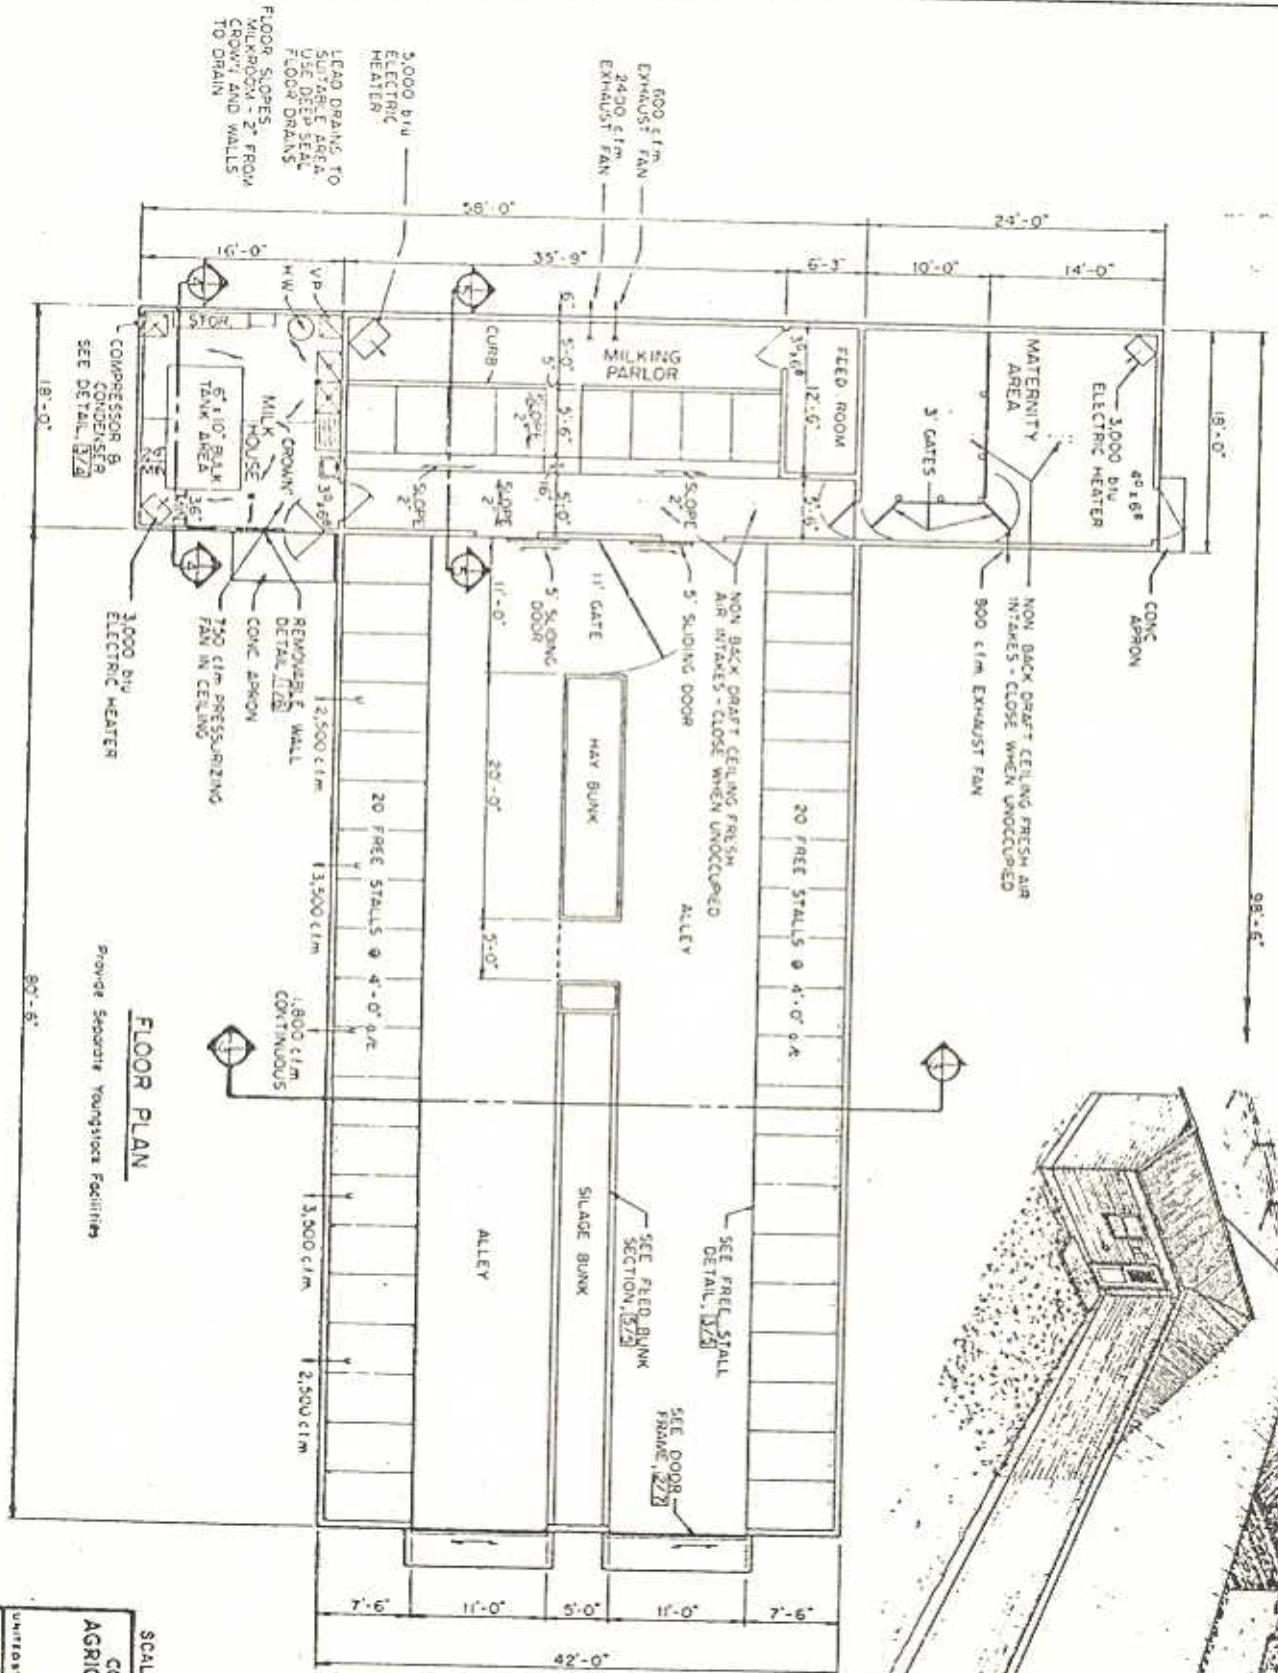

FLOOR PLAN

Provide Separate Youngstock Facilities

Before you build that been consult with and get the approval of the health authorities having control of the sale of your milk.

Consult with Equipment Supplier before building Milking Center



SCALE: UNLESS OTHERWISE NOTED

COOPERATIVE EXTENSION WORK IN AGRICULTURE AND HOME ECONOMICS

UNITED STATES DEPARTMENT OF AGRICULTURE
FREE STALL DAIRY BARN
 40 COWS

MINN. '78 6292 SHEET 1 OF 7

BASED ON: LIBRARY OF MINN. PLAN