


FLOOR PLAN  
 1/8" = 1'-0"  
 SCALE

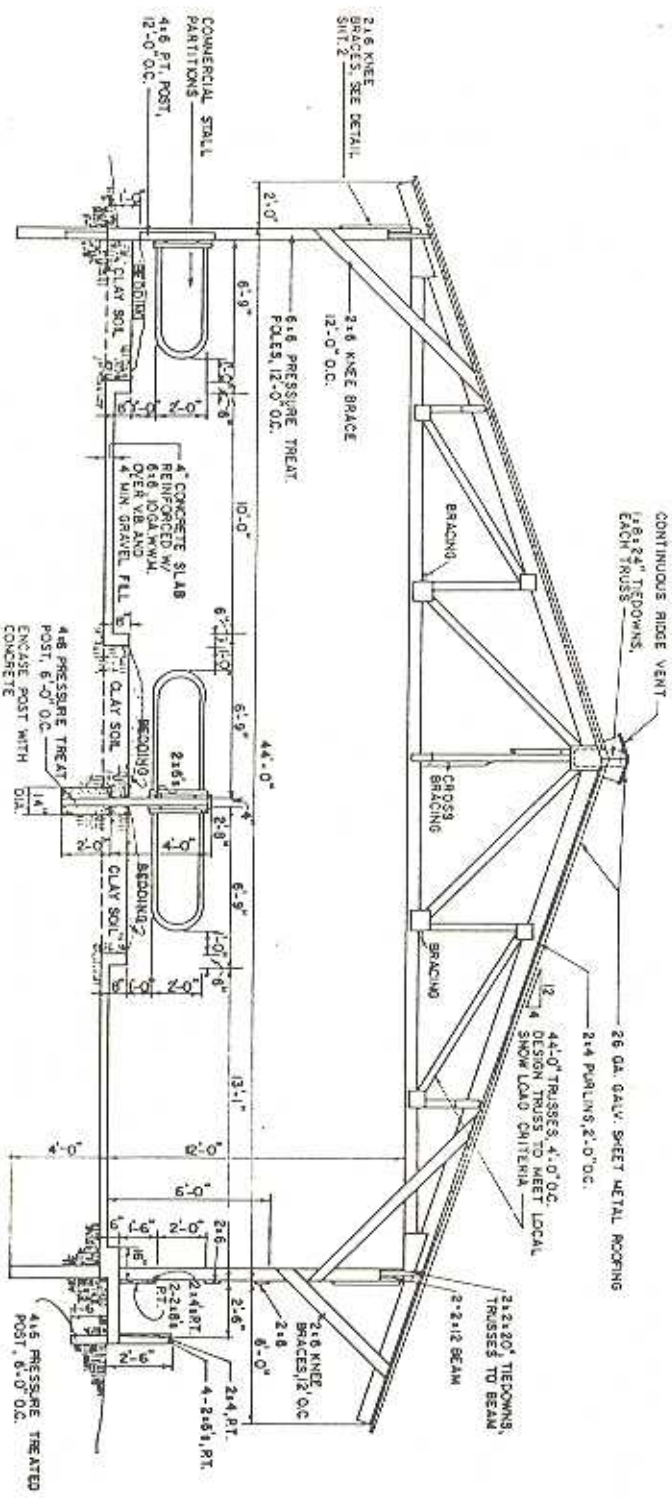

CROSS SECTION  
 1/8" = 1'-0"  
 SCALE

NOTE:  
 FLOOR PLAN AND SECTION SHOWN FOR TRIPLE ROW, SINGLE FEED BUNK

COOPERATIVE EXTENSION SERVICE AGRICULTURE AND HOME ECONOMICS		
UNITED STATES DEPARTMENT OF AGRICULTURE COOPERATING		
WARM REGION FREE STALL LAYOUTS		
SC 87	6393	SHEET 1 OF 3