


FLOOR PLAN
 1/8" = 1'-0"
 SCALE

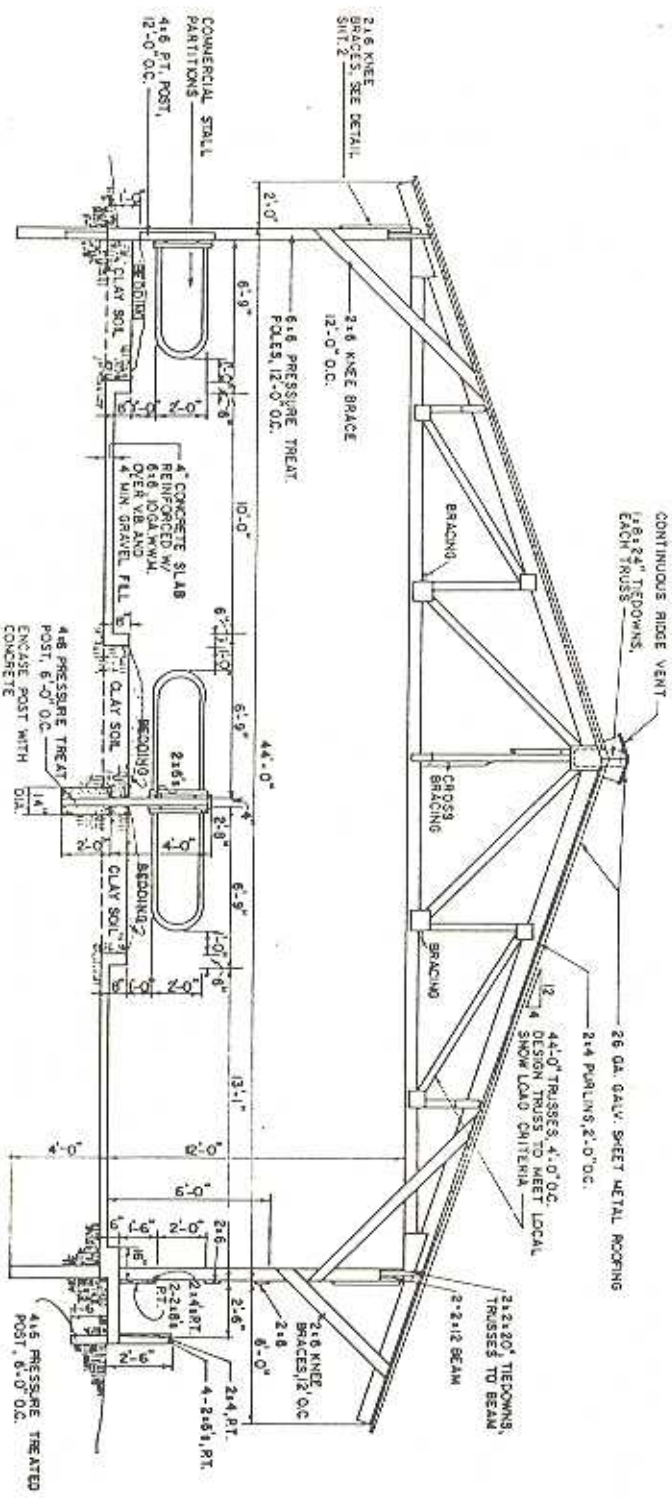

CROSS SECTION
 1/8" = 1'-0"
 SCALE

NOTE:
 FLOOR PLAN AND SECTION SHOWN FOR TRIPLE ROW, SINGLE FEED BUNK

UNITED STATES DEPARTMENT OF AGRICULTURE COOPERATING			
COOPERATIVE EXTENSION SERVICE			
AGRICULTURE AND HOME ECONOMICS			
WARM REGION			
FREE STALL LAYOUTS			
SC 87	6393	SHEET 1 OF 3	