
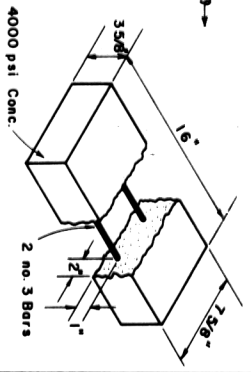


NOTE I:
Velocity of conditioned air exiting flexible duct at stall must be 800 to 1000 ft. per min.

SECTION A-A
1/2" = 0' 1" = 2'

SECTION B-B, FAN HOUSE & DUCT
1/2" = 0' 1" = 2'

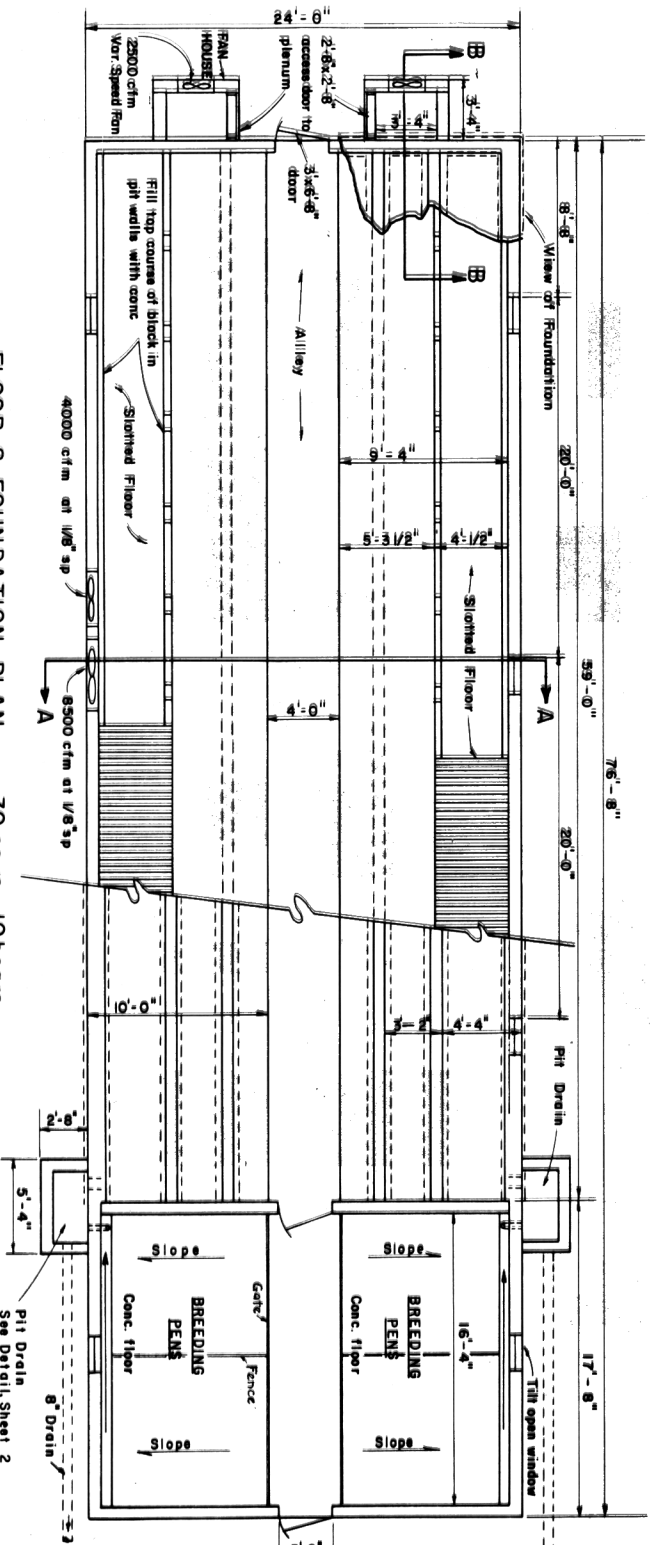

CONC. LINTEL DETAIL
If gong slats are used, an 8' x 4' x 16' conc. block can be substituted for the above lintel.

SCALE: 3/8" = 1'-0" UNLESS OTHERWISE NOTED.

FLOOR & FOUNDATION PLAN — 30 SOWS, 10 BOARDS

NOTE: CONSULT LOCAL HEALTH AND BUILDING CODE AUTHORITIES BEFORE STARTING CONSTRUCTION.

BASED ON: N. C. STATE UNIV. PLAN NO. 531

UNITED STATES DEPARTMENT OF AGRICULTURE COOPERATING AND			
COOPERATIVE EXTENSION WORK IN AGRICULTURE AND HOME ECONOMICS			
SWINE BREEDING BUILDING CONTROLLED ENVIRONMENT			
N. C.	75	6215	SHEET 1 OF 2