




FOUNDATION PLAN
SCALE: 1" = 4'

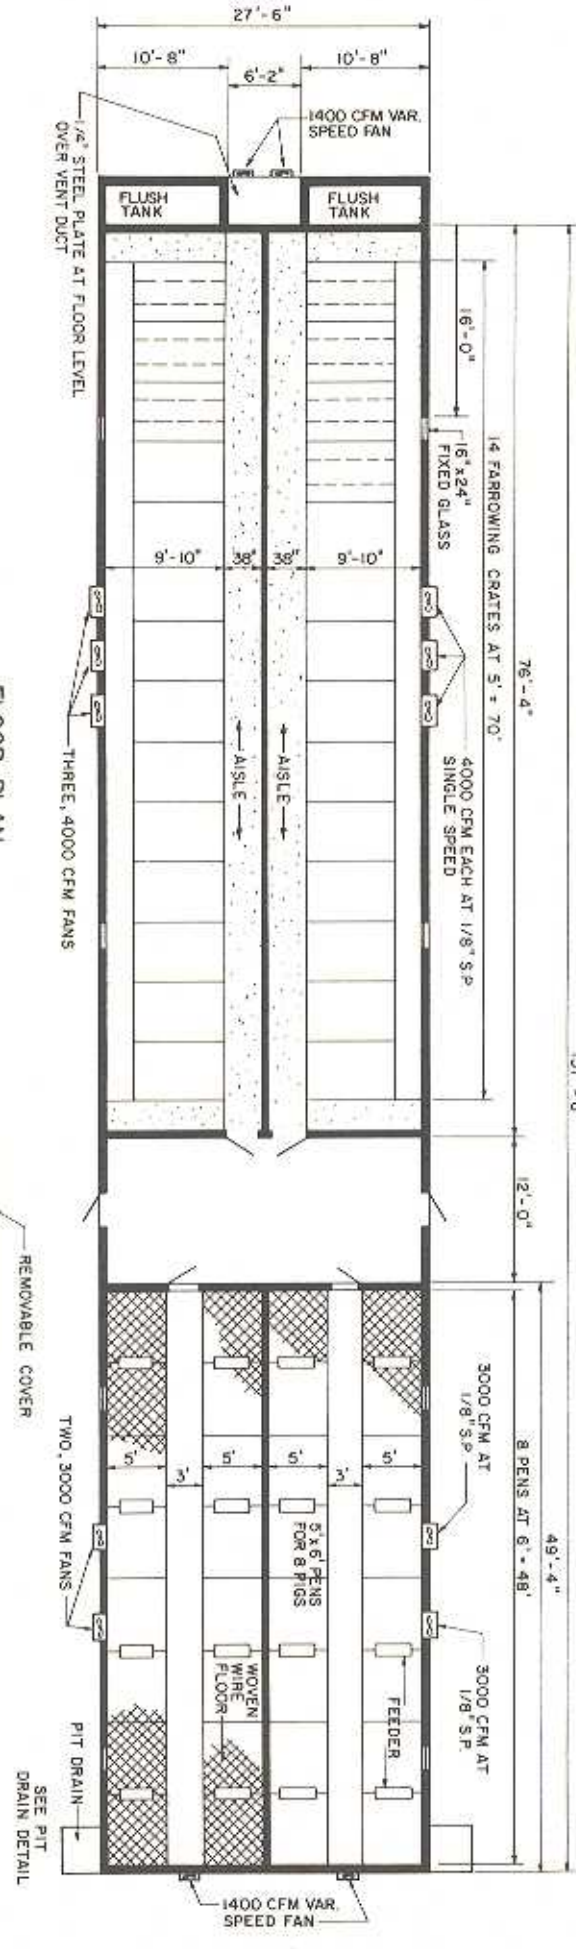

FLOOR PLAN
SCALE: 1" = 4'

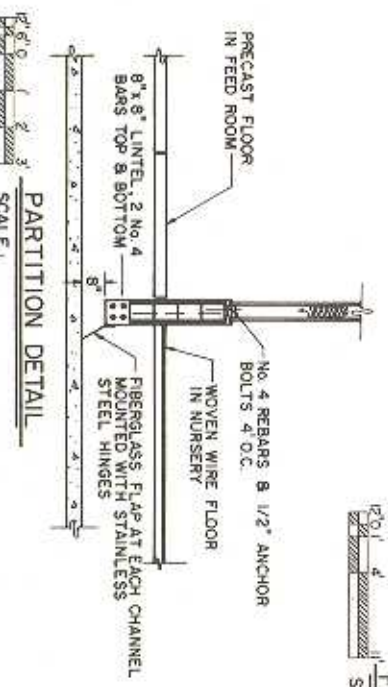

PARTITION DETAIL
SCALE: 1" = 4'

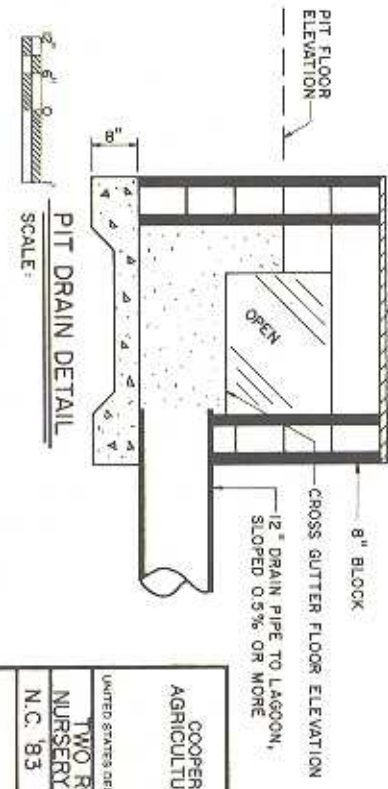

PIT DRAIN DETAIL
SCALE: 1" = 4'

UNITED STATES DEPARTMENT OF AGRICULTURE COOPERATING
 COOPERATIVE EXTENSION SERVICE
 AGRICULTURE AND HOME ECONOMICS
 TWO ROOM FARROWING &
 NURSERY - FLUSH UNDER SLATS
 N.C. 83 6366 SHEET 1 OF 3