


CONTINUE CHUTE AS DESIRED
POSTS 6'-0" O.C.

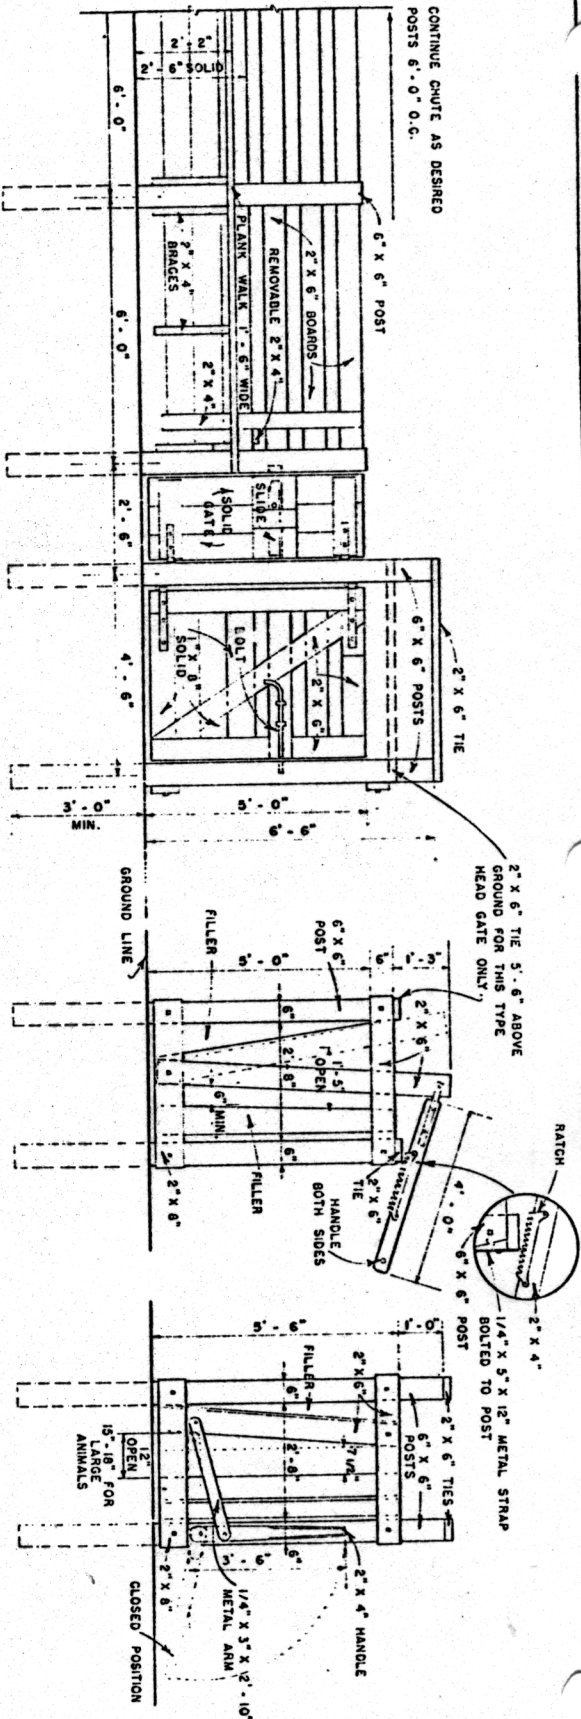


SIDE ELEVATION

HEAD GATE ELEVATION

ALTERNATE HEAD GATE ELEVATION

NOTE
PRESSURE TREATED LUMBER IS PREFERRED.
AS ALTERNATE:
TREAT ALL POSTS AND LOWER BOARDS
WITH WOOD PRESERVATIVE.

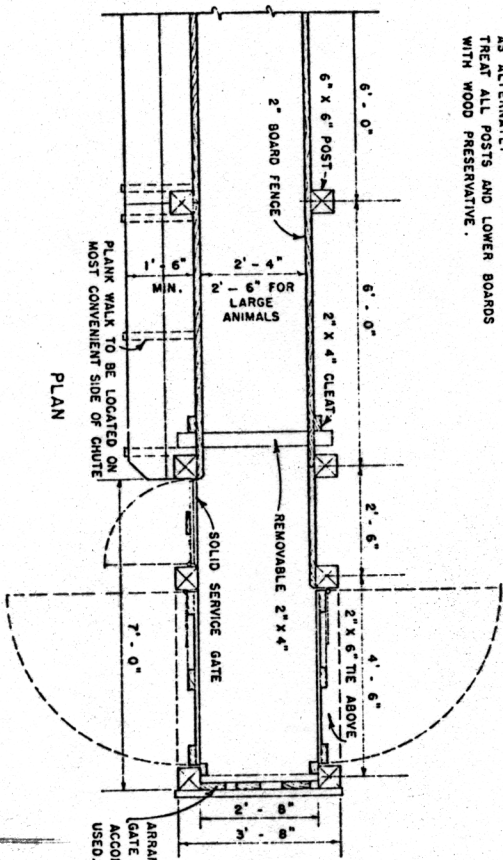


PLAN

CATTLE HOLDING CHUTE & HEAD GATE

SCALE: 0 2 3 FT.

COVERED TYPE HEAD GATE

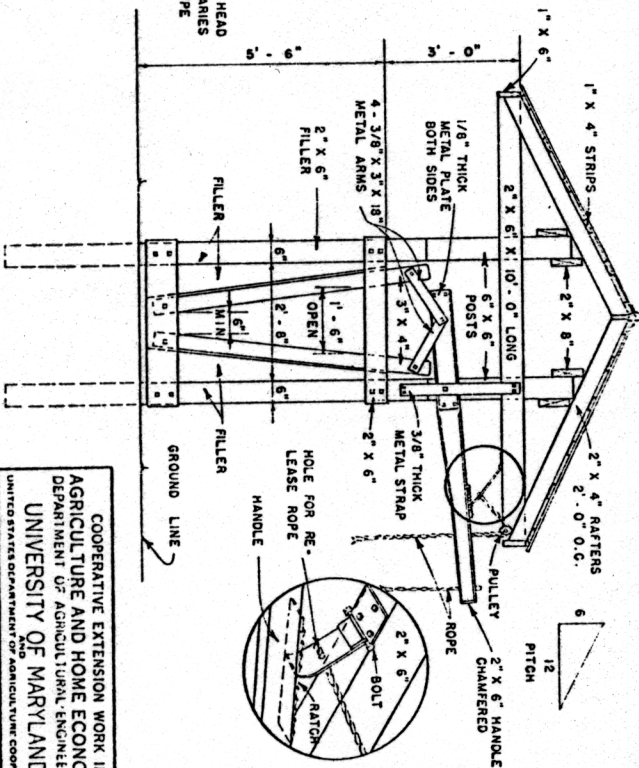

COOPERATIVE EXTENSION WORK IN
AGRICULTURE AND HOME ECONOMICS
DEPARTMENT OF AGRICULTURAL ENGINEERING
UNIVERSITY OF MARYLAND
AND
UNITED STATES DEPARTMENT OF AGRICULTURE COOPERATING
CATTLE HOLDING CHUTE
AND HEAD GATES
MD. '53 EX. 5778 SHEET 1 OF 1