



PLAN OF INSPECTION AREA

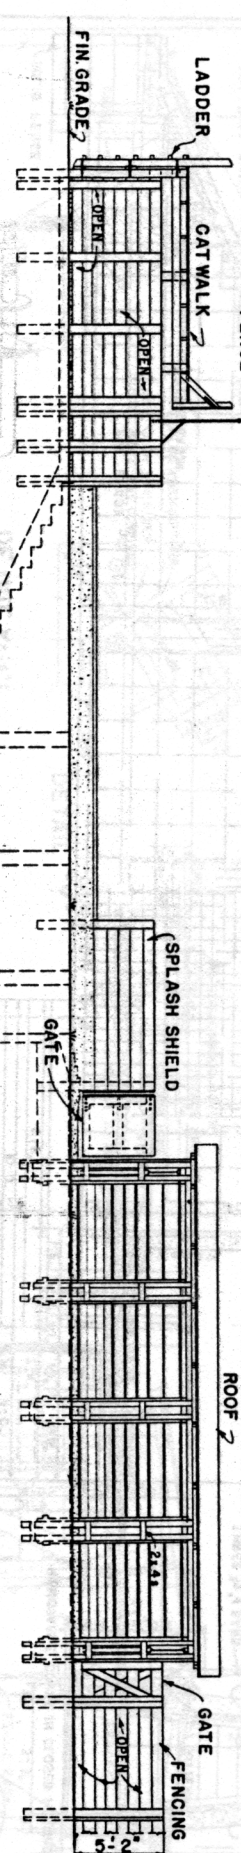

ELEVATION OF INSPECTION AREA

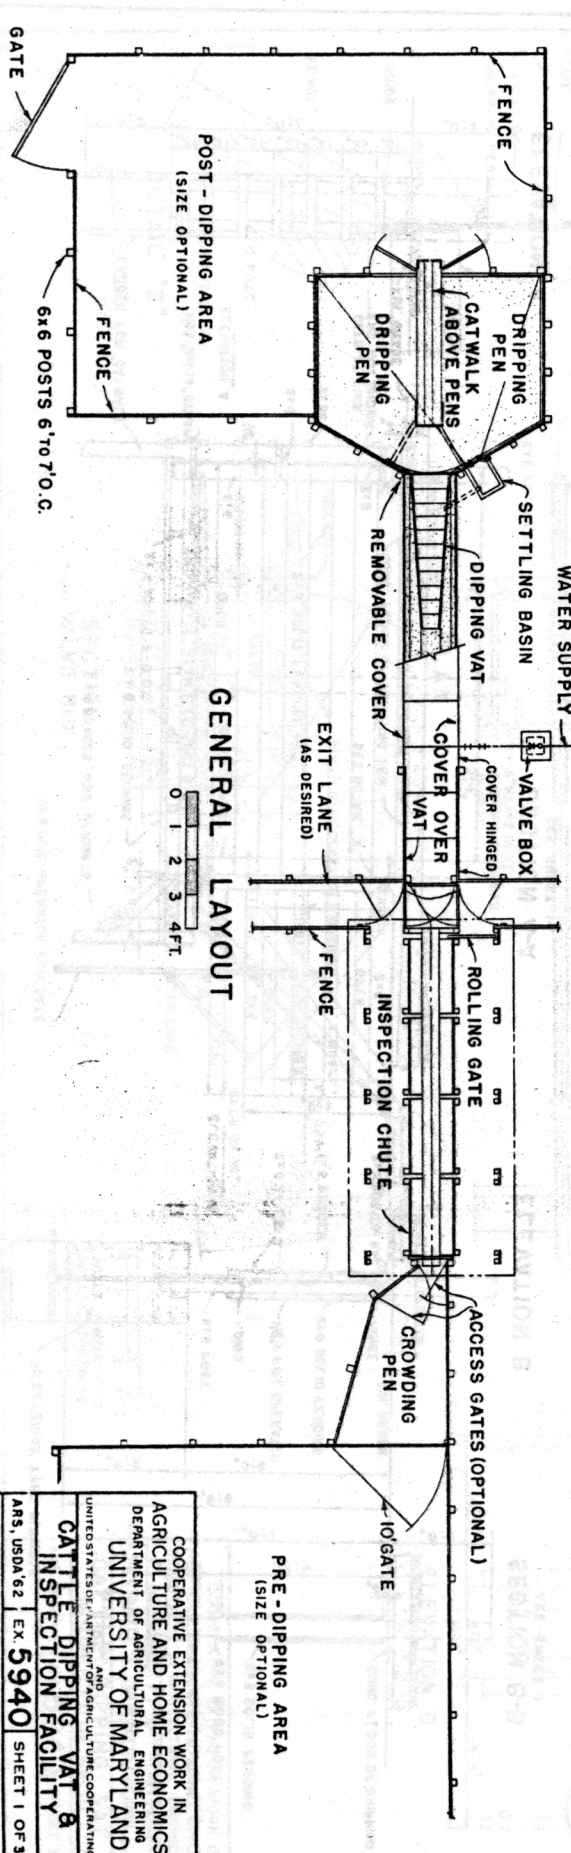

GENERAL LAYOUT

COOPERATIVE EXTENSION WORK IN  
 AGRICULTURE AND HOME ECONOMICS  
 DEPARTMENT OF AGRICULTURAL ENGINEERING  
 UNIVERSITY OF MARYLAND  
 UNITED STATES DEPARTMENT OF AGRICULTURE COOPERATING  
 AND  
**CATTLE DIPPING VAT &  
 INSPECTION FACILITY**  
 ARS, USDA 62 EX 5940I SHEET 1 OF 3