



NORTH ELEVATION

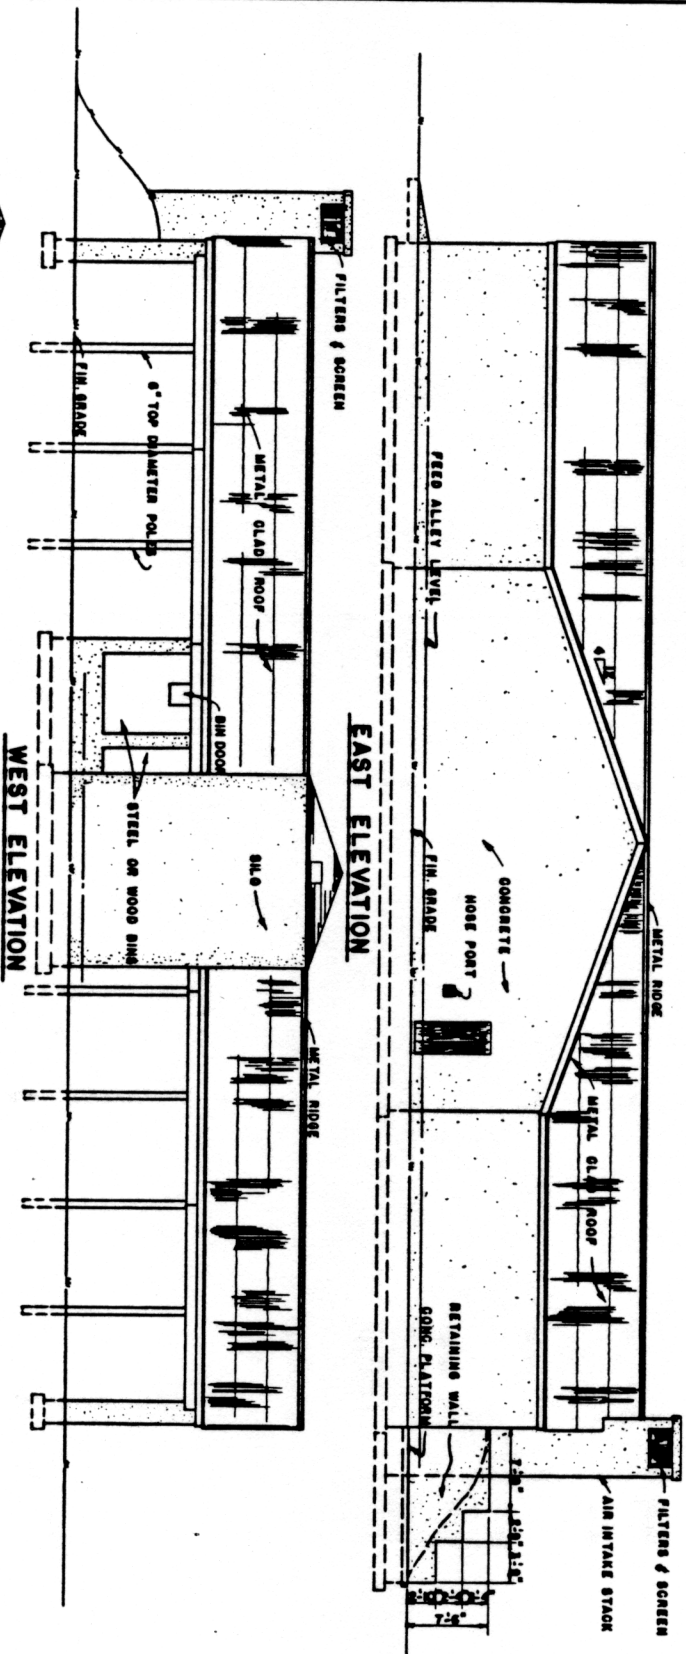

EAST ELEVATION

WEST ELEVATION

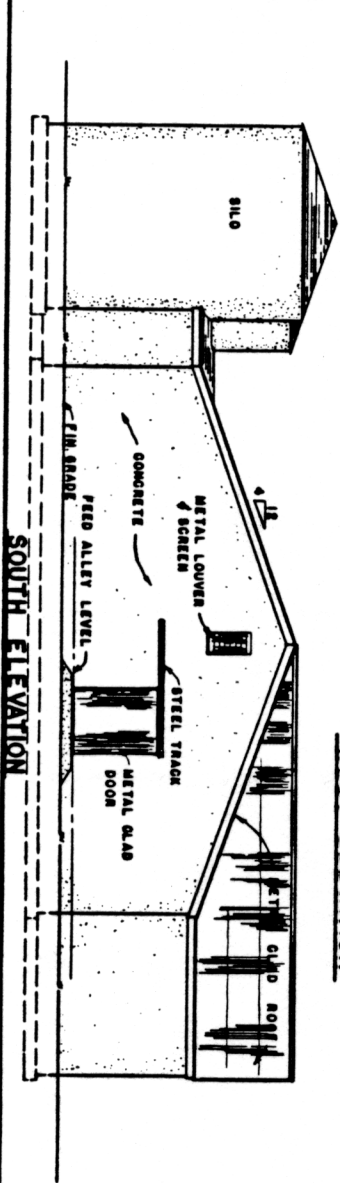

SOUTH ELEVATION



COOPERATIVE EXTENSION WORK IN
AGRICULTURE AND HOME ECONOMICS

UNITED STATES DEPARTMENT OF AGRICULTURE
AND
COOPERATING COLLEGE

FAHOUT SHELTER-DAIRY BARN
AND FAMILY-CENTERED SILO

USDA '68 EX. 5937 SHEET 2 OF 3