



NORTH ELEVATION

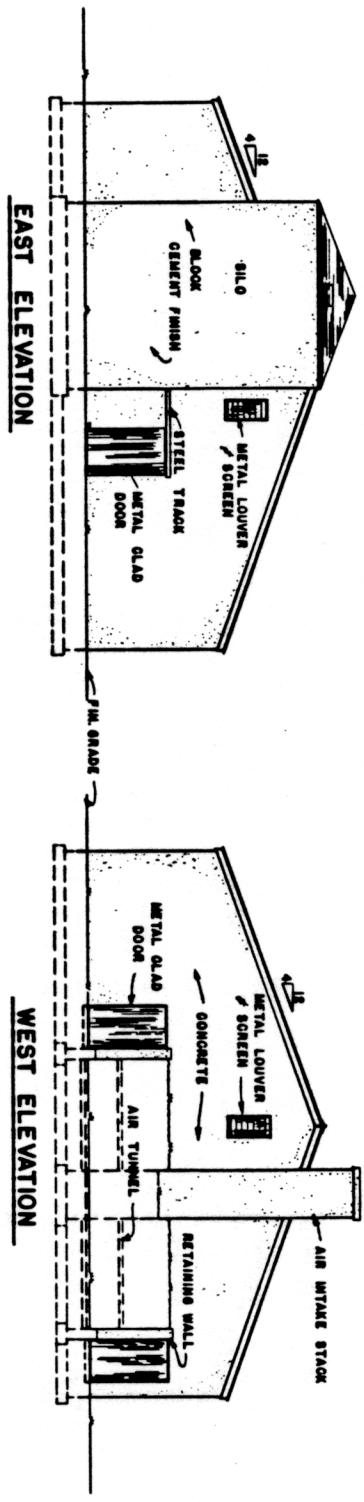

EAST ELEVATION

WEST ELEVATION

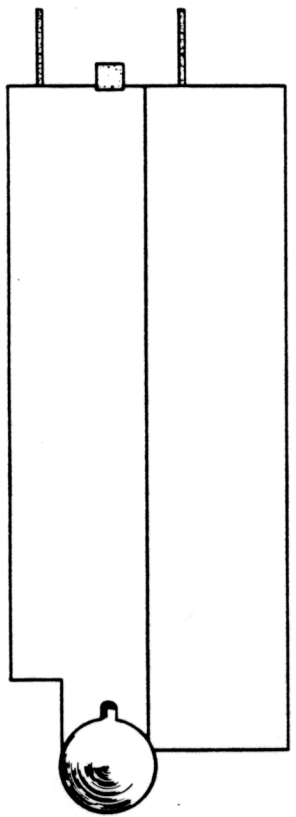

ROOF PLAN



COOPERATIVE EXTENSION WORK IN
 AGRICULTURE AND HOME ECONOMICS
 UNITED STATES DEPARTMENT OF AGRICULTURE COOPERATING
 AND
 NATIONAL EXTENSION SERVICE
 FALLOUT SHELTER-DAIRY BARN
 AND FAMILY - SILO AT END
 USDA '68 EX 5938 SHEET 2 OF 3