
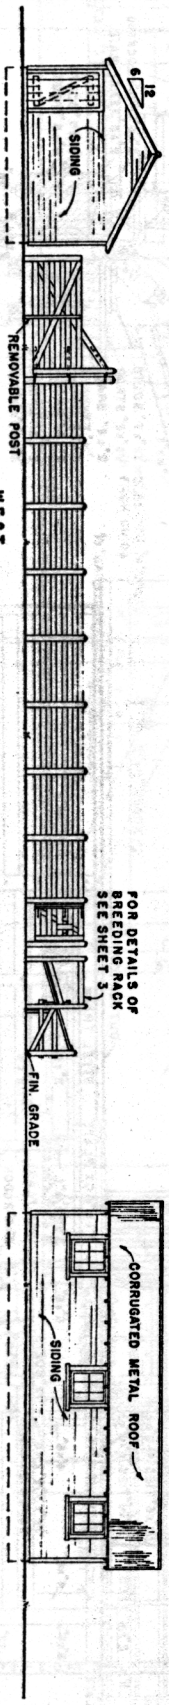


PLAN OF BARN & CORRALS

 

WEST

NORTH

ELEVATIONS



EAST

COOPERATIVE EXTENSION WORK IN
 AGRICULTURE AND HOME ECONOMICS
 DEPARTMENT OF AGRICULTURAL ENGINEERING
 UNIVERSITY OF MARYLAND
 COLLEGE PARK, MARYLAND

TWO-PEN BULL BARN & LOTS

USDA '38 EX 5851 SHEET 1 OF 3