
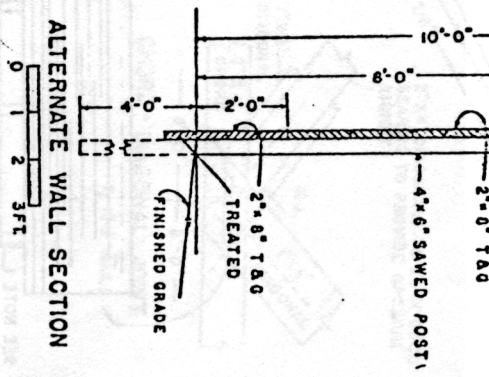
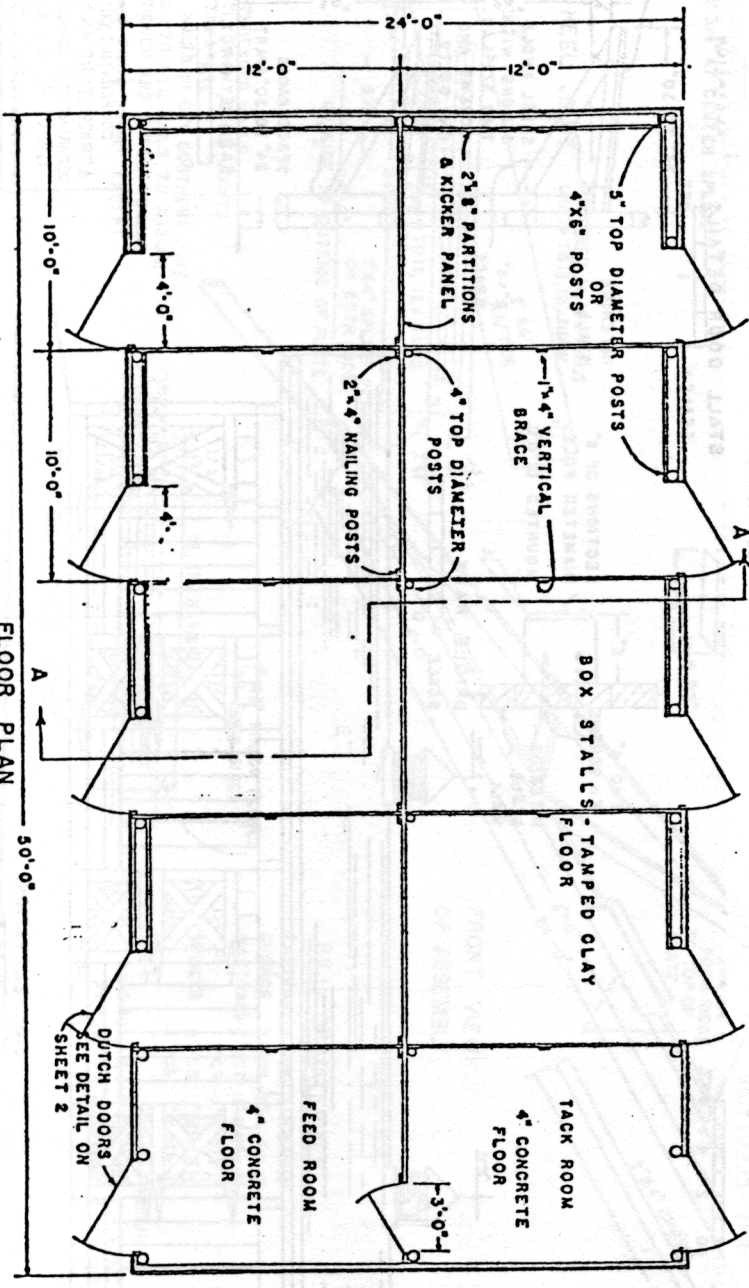


**NOTE 1:**  
 IN SOME AREAS IT MIGHT BE DESIRABLE TO CLOSE IN BETWEEN THE EXTERIOR SIDING AND THE GIRDERS ON THE NORTH AND WEST EXPOSURES

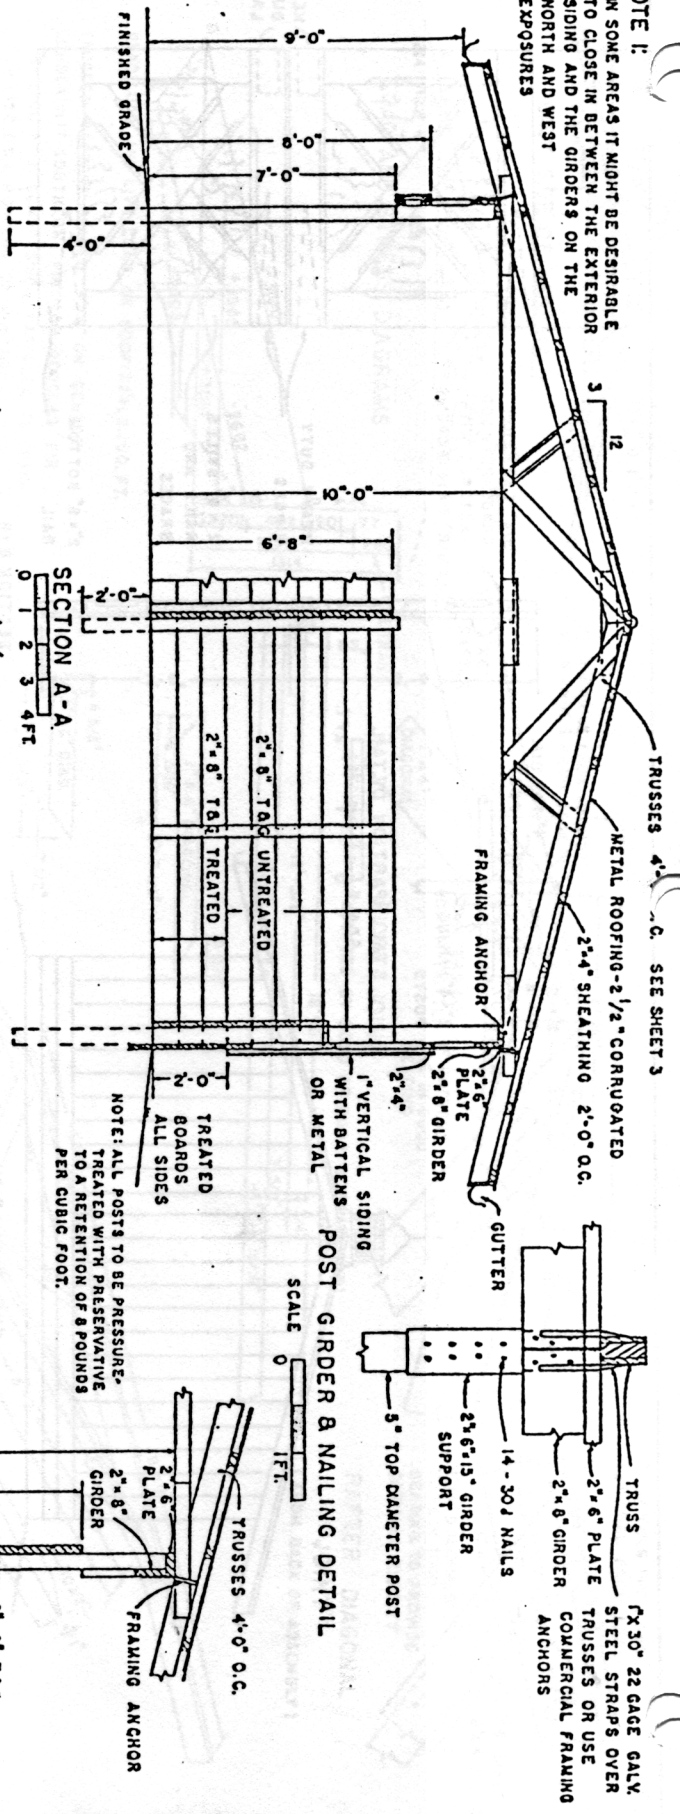

COOPERATIVE EXTENSION WORK IN  
 AGRICULTURE AND HOME ECONOMICS  
 DEPARTMENT OF AGRICULTURAL ENGINEERING  
 UNIVERSITY OF MARYLAND  
 UNITED STATES DEPARTMENT OF AGRICULTURE COOPERATIVE  
 AND  
**HORSE BARN-8 STALL**  
 V.A. '47 EX. 6010 SHEET 1 OF 3