
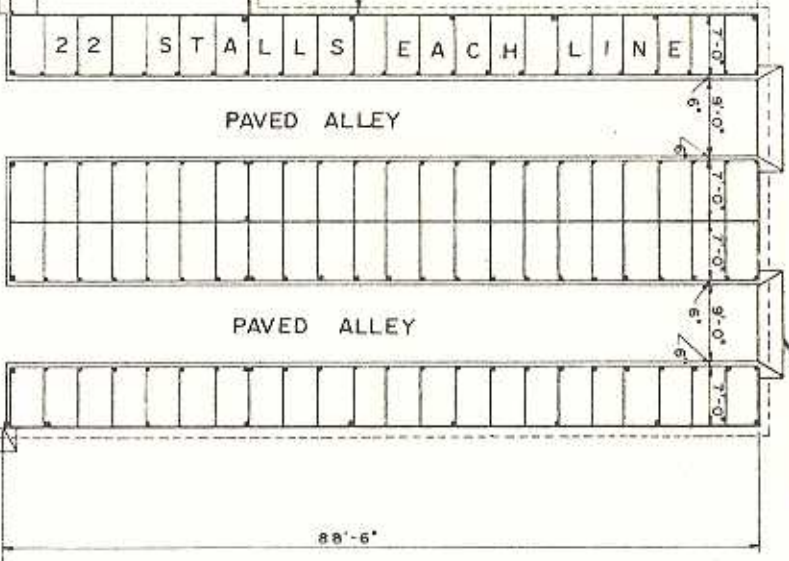


**MODIFIED SYSTEM PLAN**  
 SCALE: 1/4" = 1'-0"  
 INCREASED SPACE & PAVING  
 IN FEEDING AREA

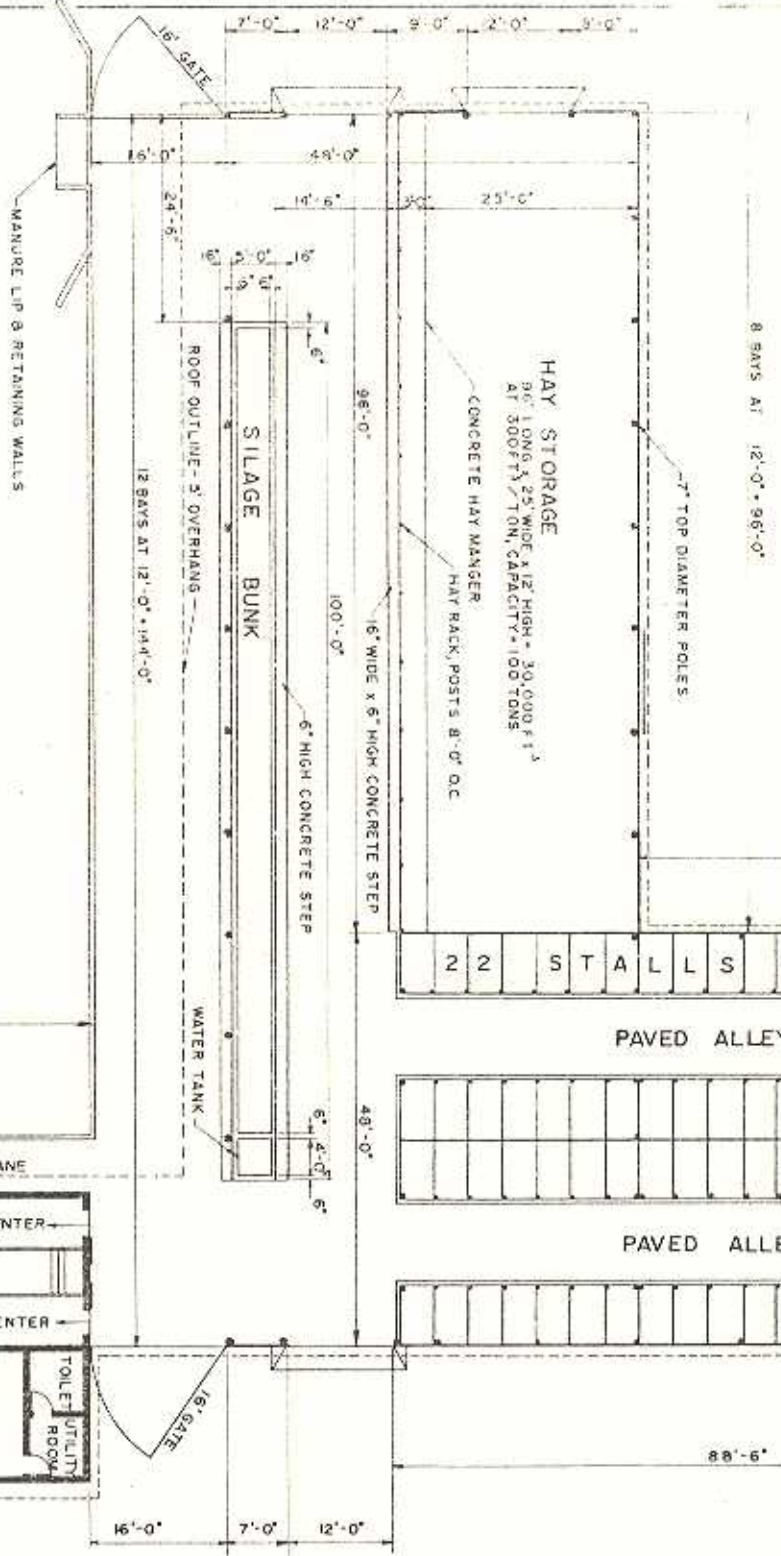

**SYSTEM PLAN**  
 0 4 8 12 16 ft.

BASED ON UNIVERSITY OF MASS. PLAN WC 4807

COOPERATIVE EXTENSION WORK IN  
 AGRICULTURE AND HOME ECONOMICS  
 DEPARTMENT OF AGRICULTURAL ENGINEERING  
 UNIVERSITY OF MARYLAND

**FREE-STALL HOUSING SYSTEM**

MASS 67 EX 6025 SHEET 1 OF 1