



MODIFIED SYSTEM PLAN
 SCALE: 1/4" = 1'-0"
 INCREASED SPACE & PAVING
 IN FEEDING AREA

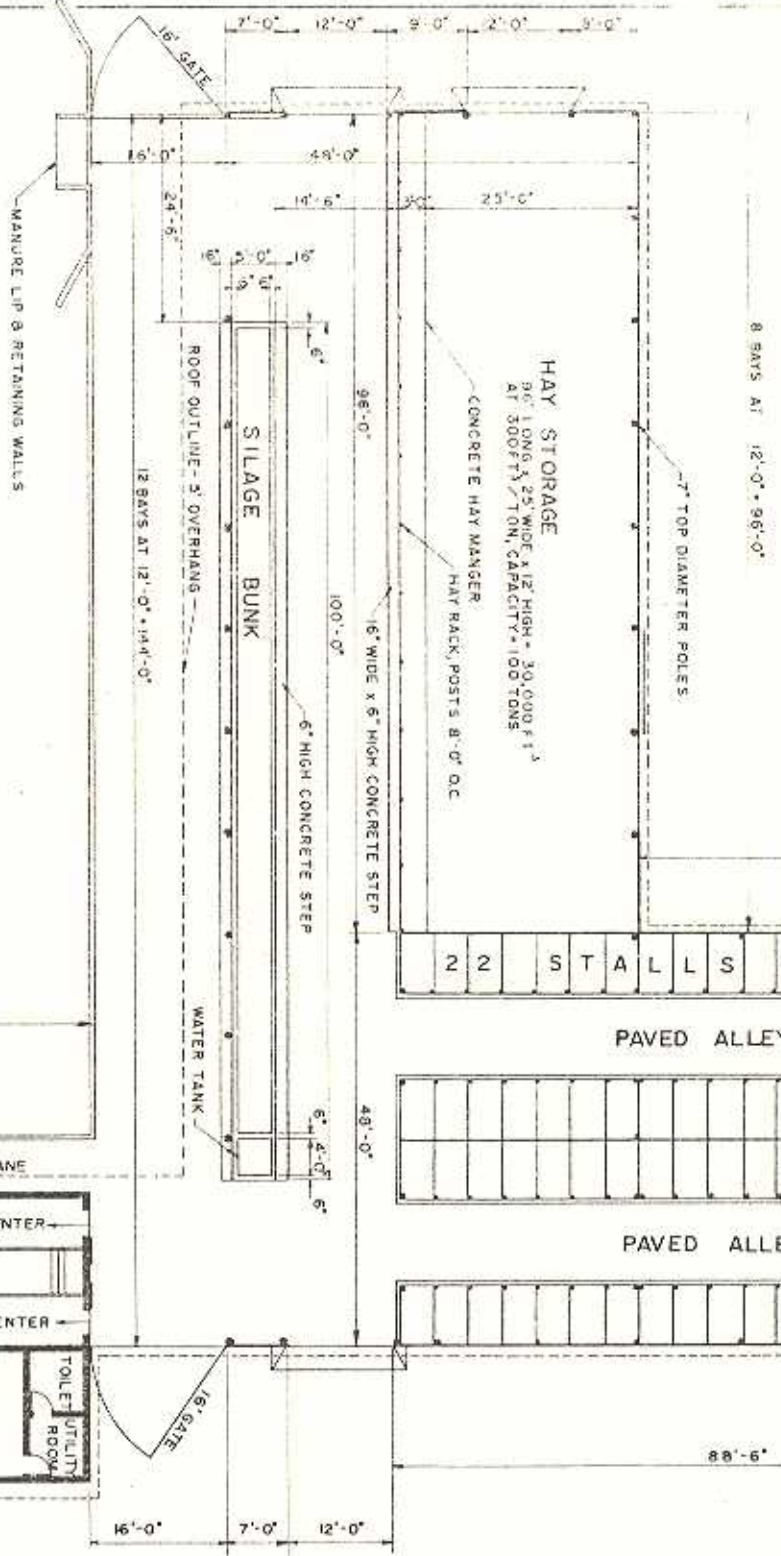

SYSTEM PLAN
 0 4 8 12 16 ft.

BASED ON UNIVERSITY OF MASS. PLAN WC 4807

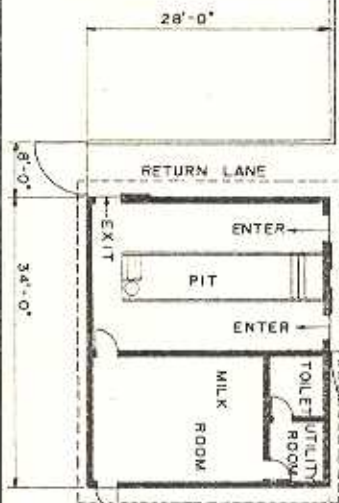

COOPERATIVE EXTENSION WORK IN
 AGRICULTURE AND HOME ECONOMICS
 DEPARTMENT OF AGRICULTURAL ENGINEERING
 UNIVERSITY OF MARYLAND

FREE-STALL HOUSING SYSTEM

MASS 67 EX 6025 SHEET 1 OF 1