


LIQUID MANURE TANK (OPTIONAL)

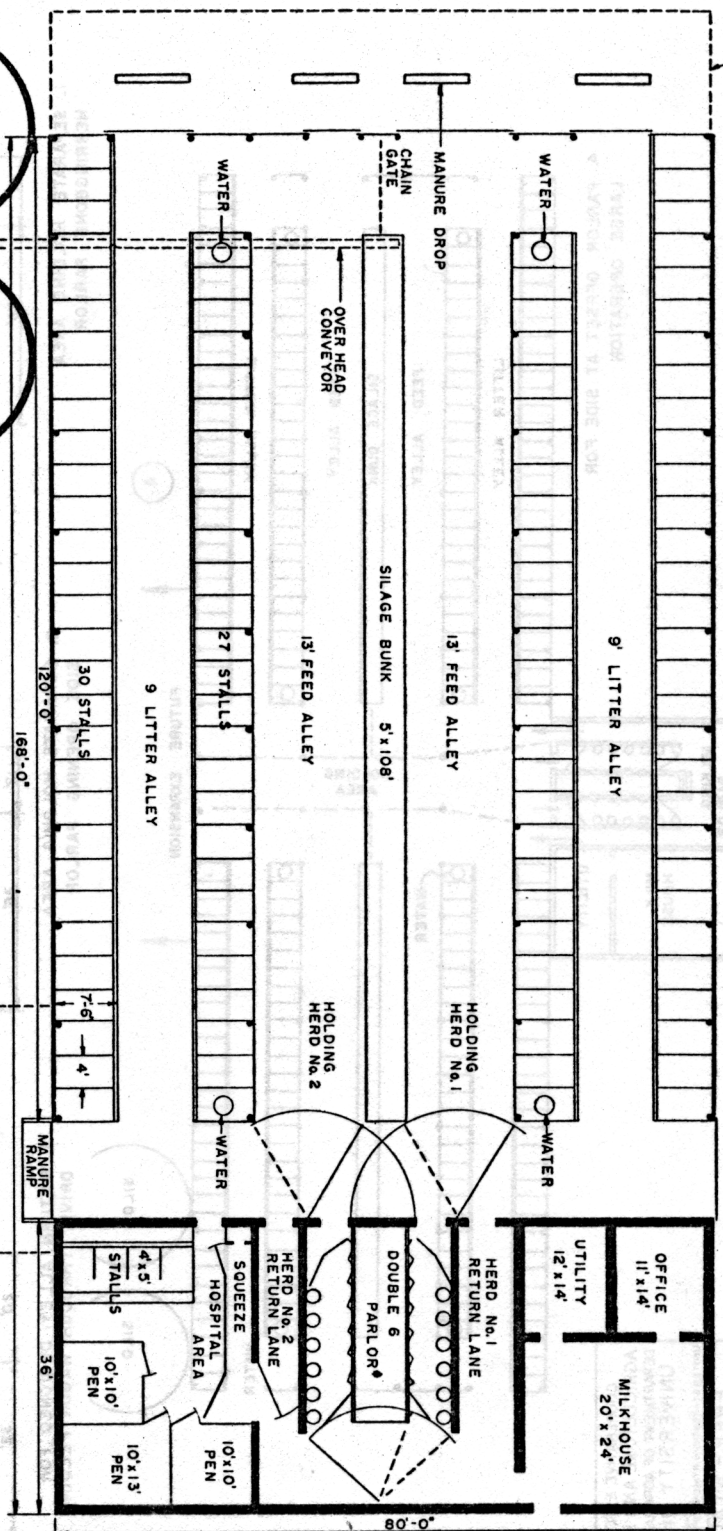


**PLAN**  
4 8 12 16ft.

OPTIONAL SHED TO PROTECT TRACTOR & SPREADER

**GENERAL NOTES**

PLANNED TO ALLOW 2 SEPARATE HERDS  
 \* DIMENSIONS SUBJECT TO MANUFACTURER'S SPECIFICATIONS, AND TYPE OF PARLOR SELECTED. SEE SHEET 2.  
 USE TRUSSES BY REPUTABLE MFR. DESIGNED FOR 30 LB. PER SQ. FT. TOTAL LOAD  
 CONSULT ON ALL DETAILS WITH DAIRY INSPECTION AUTHORITIES BEFORE CONSTRUCTION.

VENTILATION PANEL

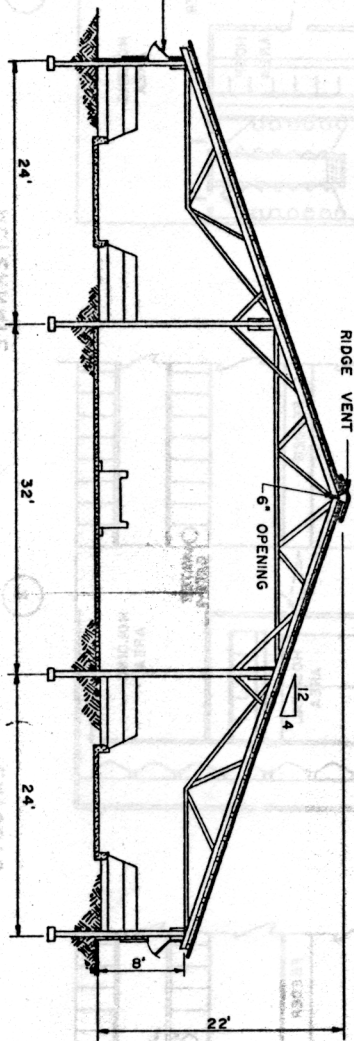

**SECTION**  
0 4 8 12 FT.

PENN. STATE UNIV. PLAN No. 723-334

COOPERATIVE EXTENSION WORK IN AGRICULTURE AND HOME ECONOMICS  
 DEPARTMENT OF AGRICULTURAL ENGINEERING  
 UNIVERSITY OF MARYLAND  
 UNITED STATES DEPARTMENT OF AGRICULTURE COOPERATING

**FREE - STALL SYSTEM**  
 4 ROW  
 PENN. '67 EX. 6035 SHEET 1 OF 2