

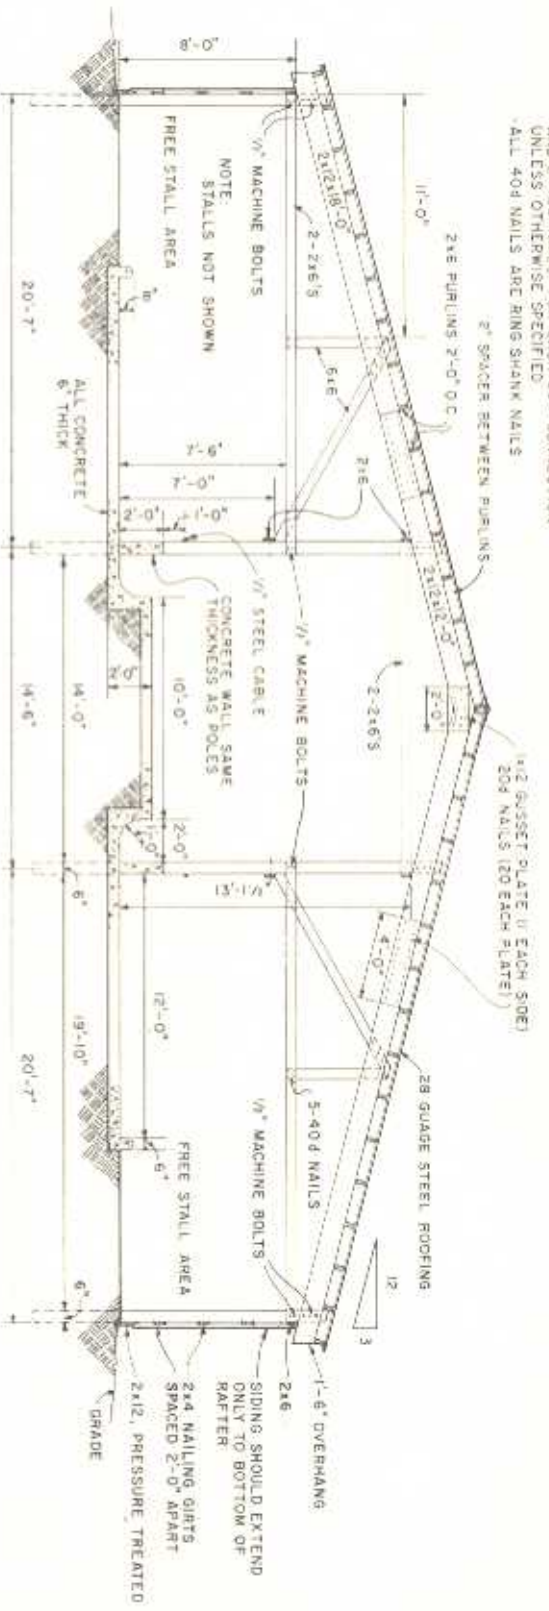
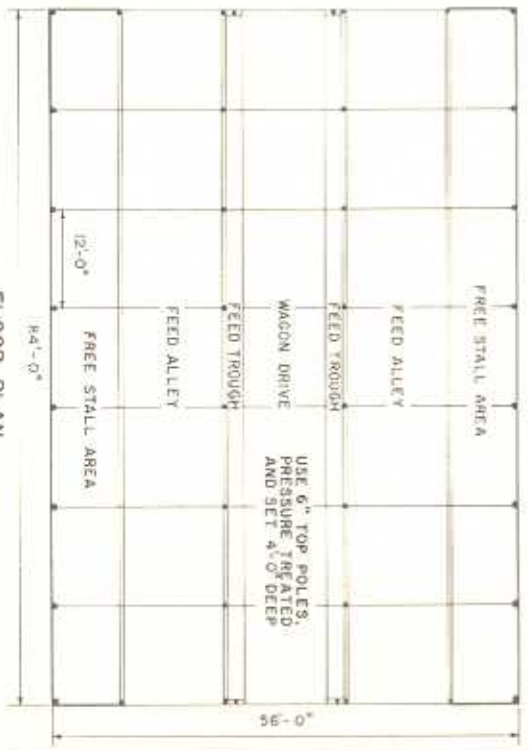
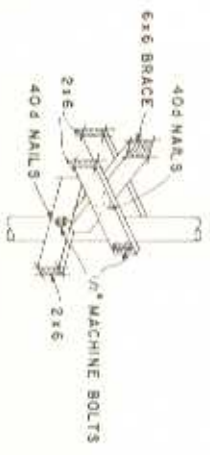
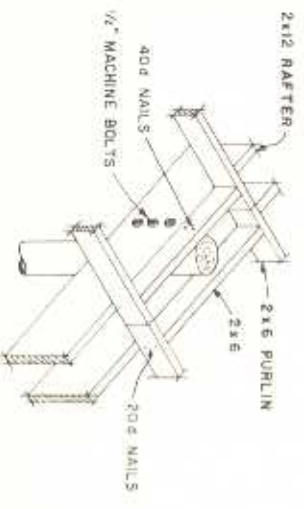


NOTE - USE 3-40d NAILS FOR EACH 2x6 CONNECTION AND 2-40d NAILS FOR EACH 2x4 CONNECTION UNLESS OTHERWISE SPECIFIED  
 - ALL 40d NAILS ARE RING SHANK NAILS

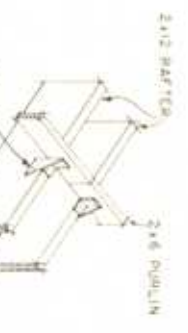

CROSS SECTION  
 SCALE 0 2 4 6 FT

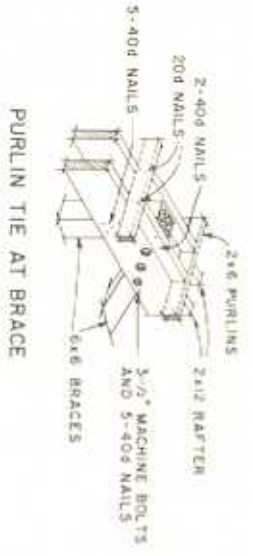

USE 6" TOP POLES,  
 PRESSURE TREATED  
 AND SET 4'-0" DEEP

PURLIN TIE AT POLES

BRACE TIE AT INNER POLE

FLOOR PLAN

COOPERATIVE EXTENSION WORK IN  
 AGRICULTURE AND HOME ECONOMICS  
 DEPARTMENT OF AGRICULTURAL ENGINEERING  
 UNIVERSITY OF MARYLAND  
 P.O. BOX 3  
 COLLEGE PARK, MARYLAND 20742

DAIRY BARN  
 POLE FRAME CONSTRUCTION  
 NO. 6112 SHEET 1 OF 2