


PERSPECTIVE

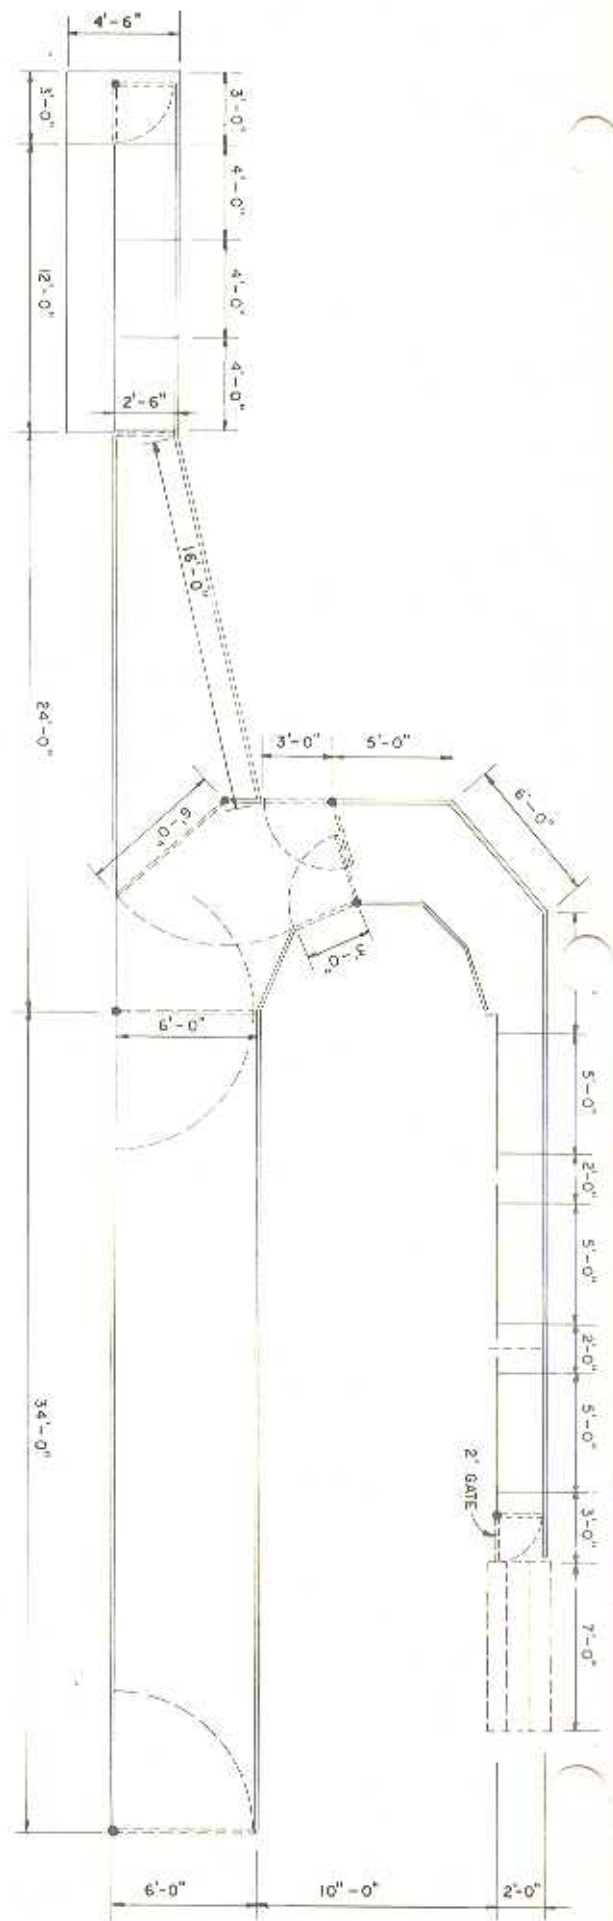

BASED ON: OREGON STATE UNIV. PLAN

SCALE: 1/4"=1'-0" UNLESS OTHERWISE NOTED

COOPERATIVE EXTENSION WORK IN  
AGRICULTURE AND HOME ECONOMICS

UNITED STATES DEPARTMENT OF AGRICULTURE COOPERATING

CORRAL LAYOUT

ORE. '75 6204 SHEET 1 OF 1