





CURB DETAIL

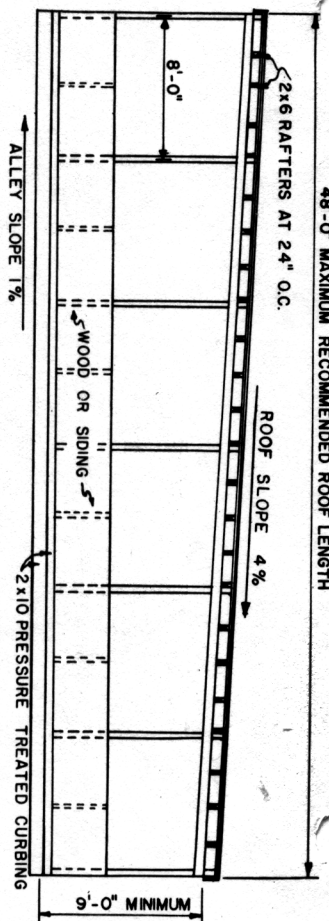

SIDE ELEVATION

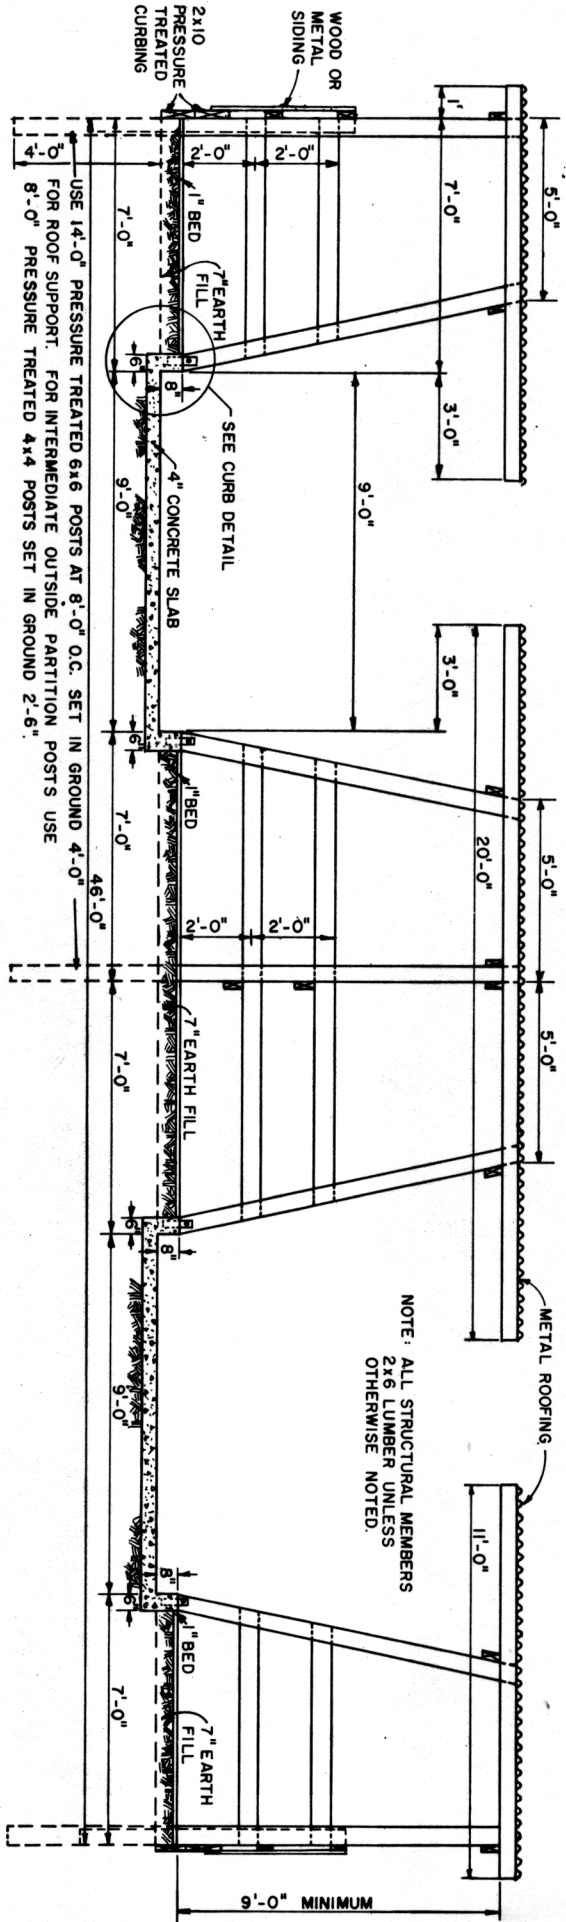

CROSS SECTION

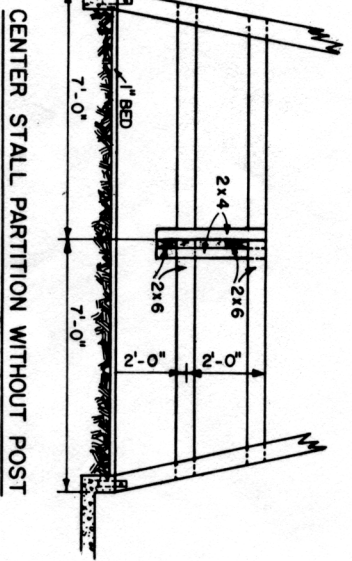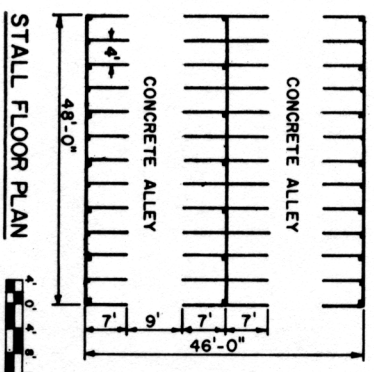

UNLESS OTHERWISE NOTED

COOPERATIVE EXTENSION WORK IN AGRICULTURE AND HOME ECONOMICS

UNITED STATES DEPARTMENT OF AGRICULTURE

SHADED FREE STALL SYSTEM

KY '83 EX. 6357 SHEET 1 OF 1