


HAY STORAGE BARN PLAN

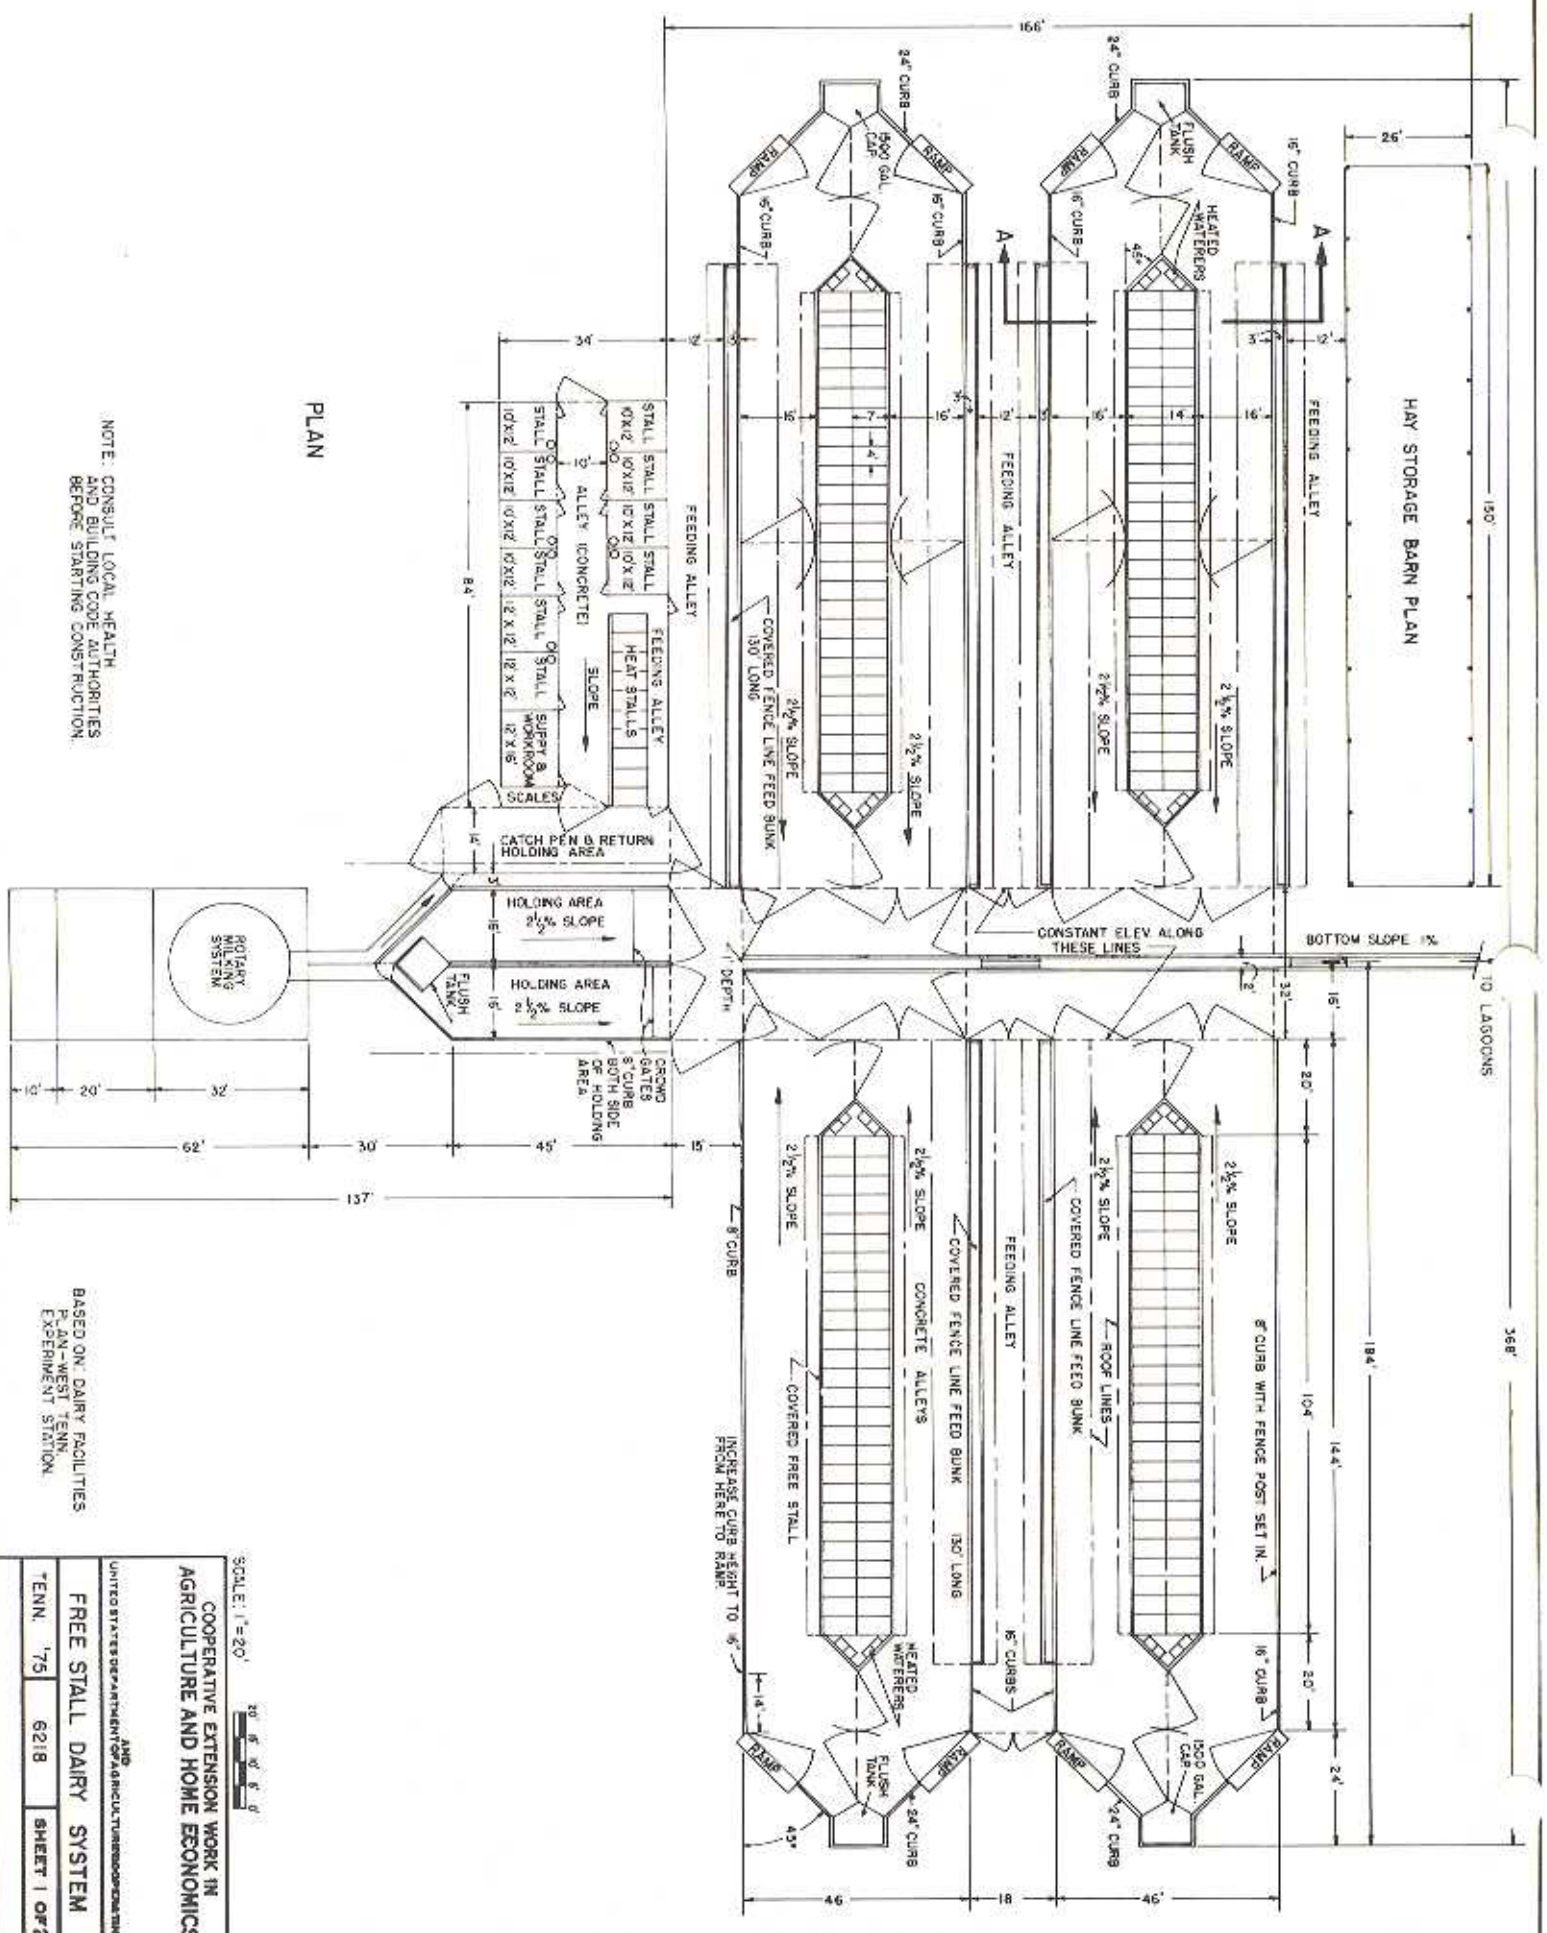

PLAN

NOTE: CONSULT LOCAL HEALTH AND BUILDING CODE AUTHORITIES BEFORE STARTING CONSTRUCTION.

SCALE: 1" = 20'



COOPERATIVE EXTENSION WORK IN AGRICULTURE AND HOME ECONOMICS

UNITED STATES DEPARTMENT OF AGRICULTURE

FREE STALL DAIRY SYSTEM

TENN. '75 6218 SHEET 1 OF 2

BASED ON: DAIRY FACILITIES PLAN - WEST TENN. EXPERIMENT STATION.