



150' TO 200'
DEPENDING ON SIZE OF OPERATION

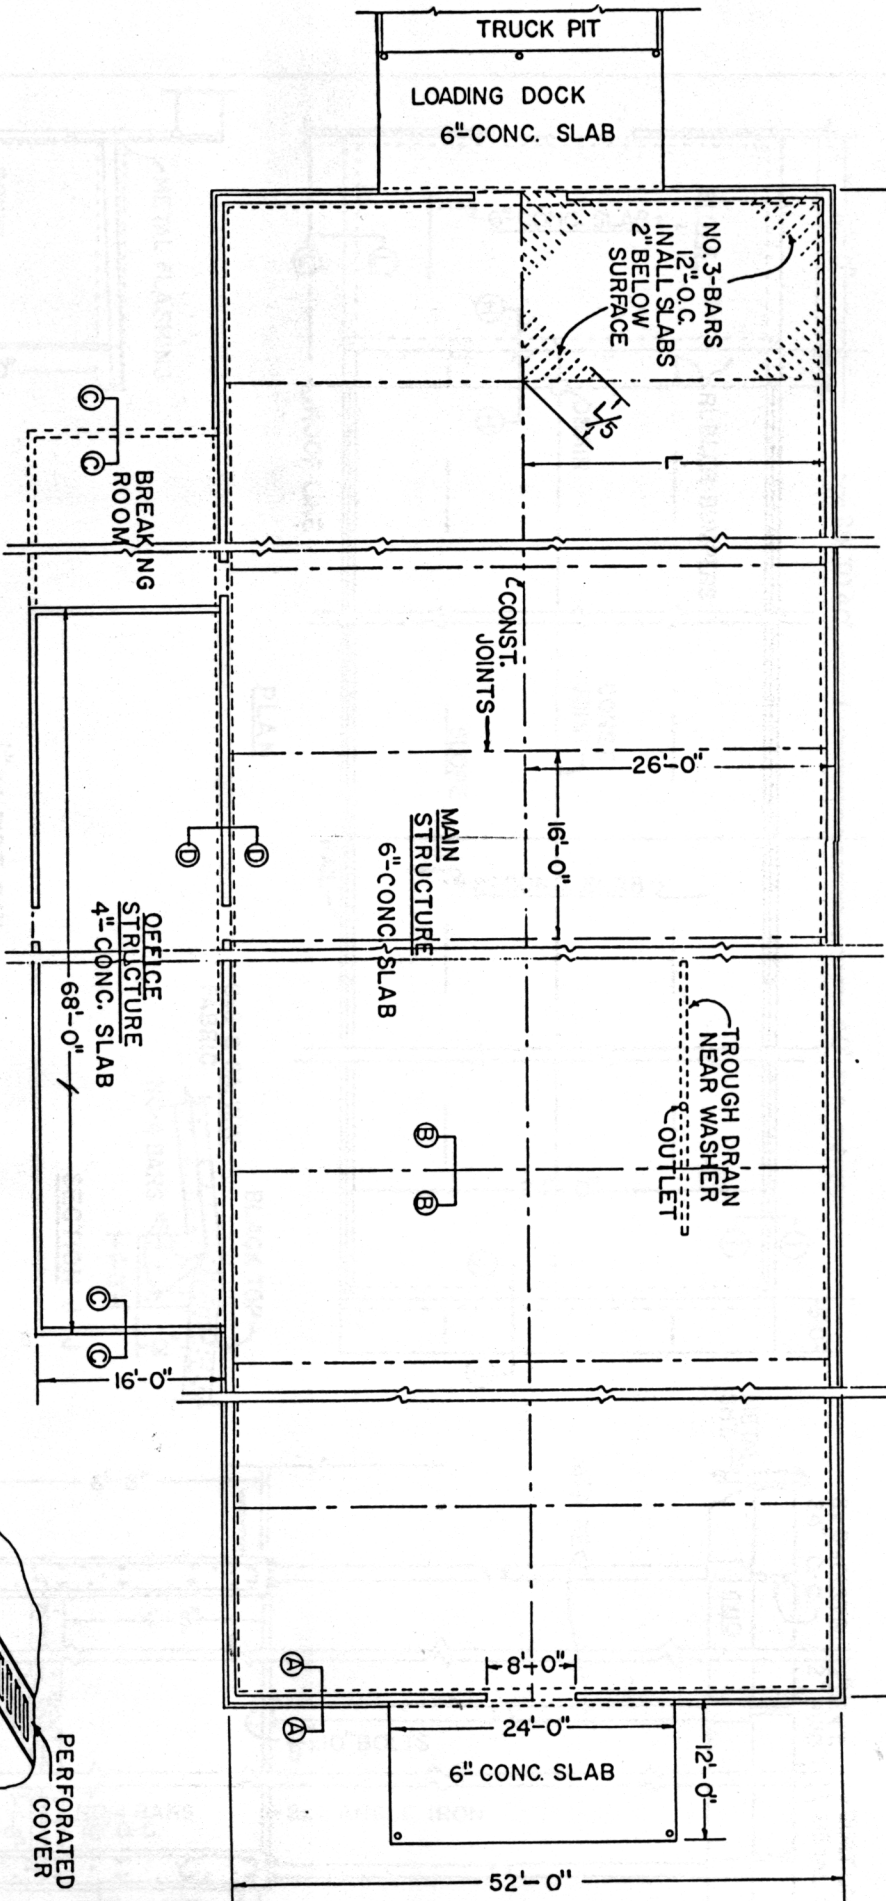

FOUNDATION & FLOOR LAYOUT
SCALE

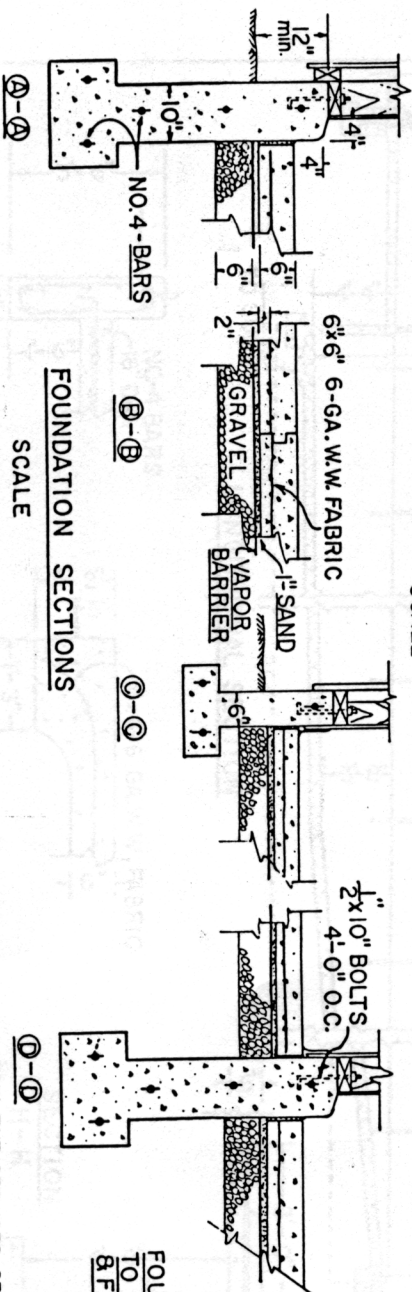


FOUNDATION SECTIONS
SCALE

NOTE: THE OPERATOR PLANNING TO BUILD THIS STRUCTURE SHOULD OBTAIN THE SERVICES OF A PROFESSIONAL ENGINEER TO DESIGN THE PLANT TO MEET THE OPERATOR'S PARTICULAR NEEDS AND TO MEET LOCAL CONDITIONS, AS WELL AS TO SUPERVISE CONSTRUCTION.

NOTE
FOUNDATION DEPTHS
TO SUIT LOCAL SOIL
& FROST CONDITIONS

TROUGH DRAIN DETAIL

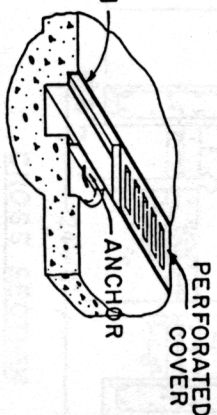

NOTE:
SHEET 1-REVISED
CREDIT LINE ADDED
MARCH 8, 1971.

COOPERATIVE EXTENSION WORK IN
AGRICULTURE AND HOME ECONOMICS

UNITED STATES DEPARTMENT OF AGRICULTURE COOPERATING
AND

EGG PROCESSING PLANT

USDA-TRFD 70 6095 SHEET 1 OF 6