



ROOF FRAMING PLAN

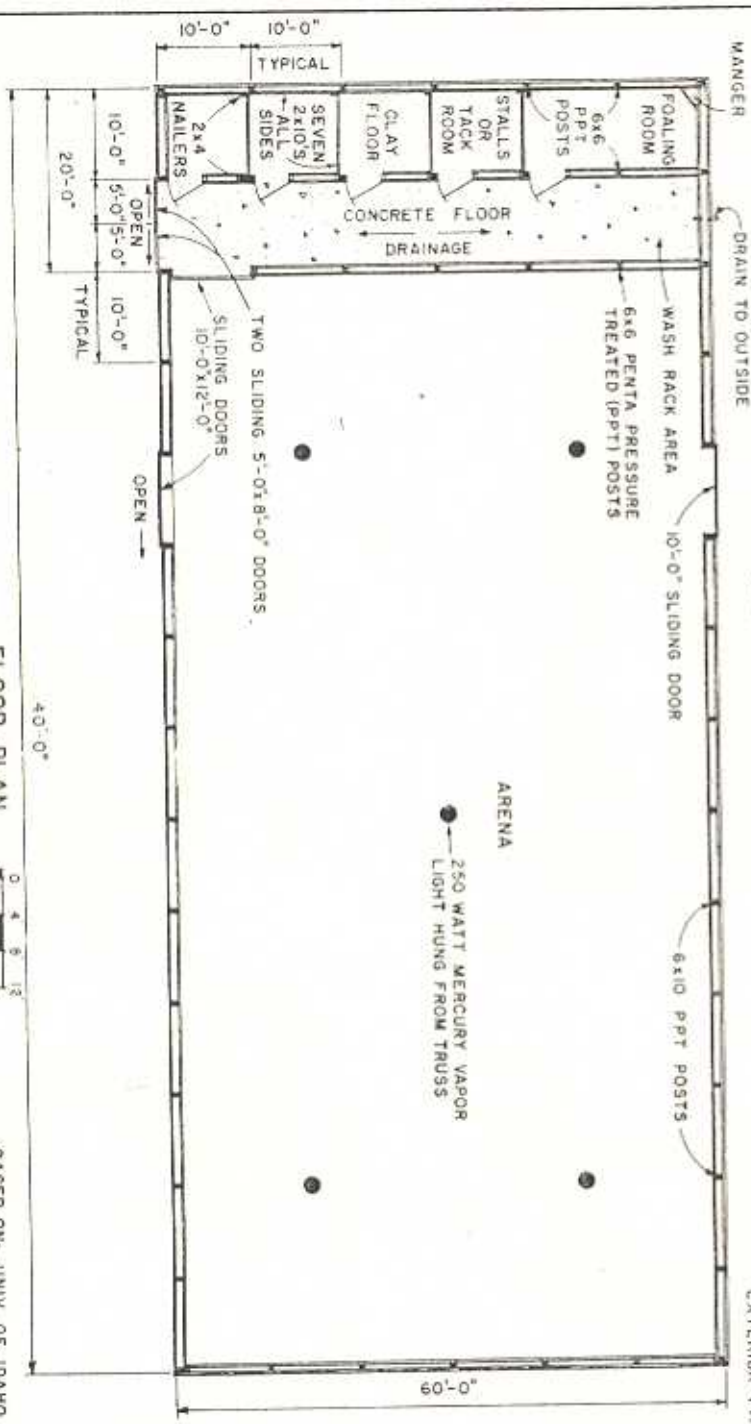

FLOOR PLAN

STALL DOOR DETAIL

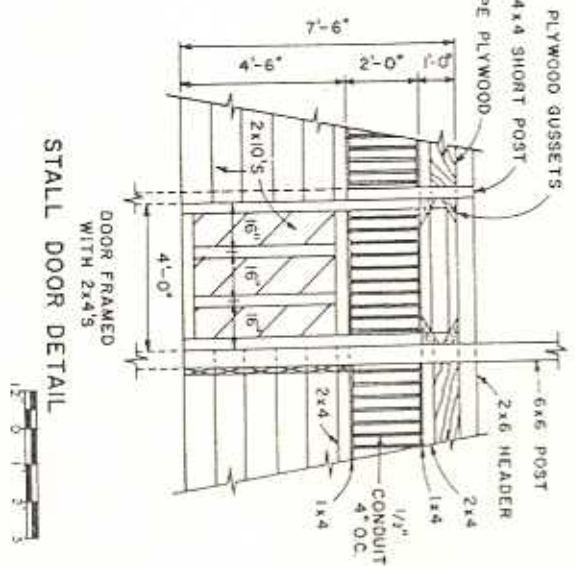

BASED ON: UNIV. OF IDAHO PLAN AE-73-01

COOPERATIVE EXTENSION WORK IN AGRICULTURE AND HOME ECONOMICS DEPARTMENT OF AGRICULTURAL ECONOMICS UNIVERSITY OF MARYLAND AND UNITED STATES DEPARTMENT OF AGRICULTURE COOPERATION			
<b>HORSE BARN &amp; ARENA</b>			
10.	73	6171	SHEET 1 OF 3