



NOTE:
CALL L.D. 1 2x8'S

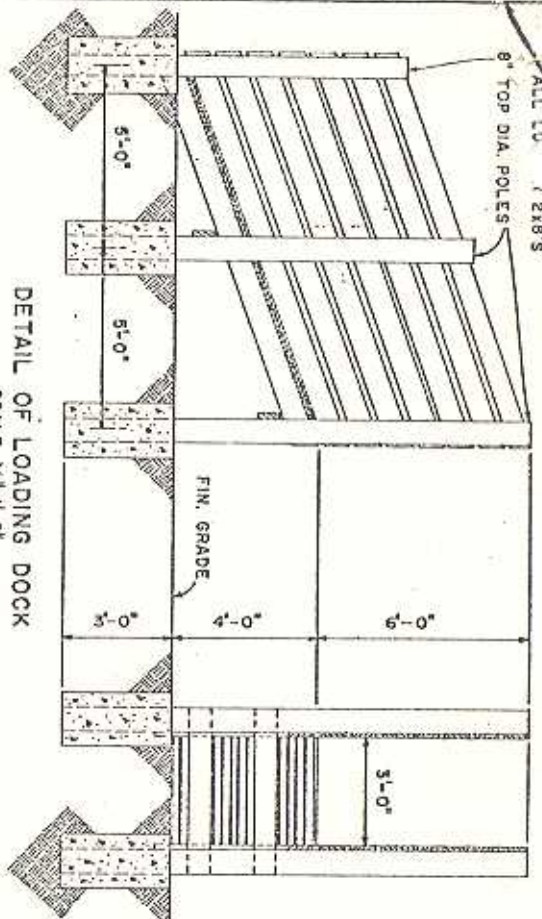

DETAIL OF LOADING DOCK

SCALE: 3/8"=1'-0"
1"=6'-0"


NOTES:
ALL BOLTS TO BE GALVANIZED.
ALL TIMBERS PRESSURE TREATED.
EXCLUDE CREOSOTE ON MEMBERS
SUBJECT TO PHYSICAL CONTACT.
AVOID OIL AS TREATMENT.
POLES SET IN CONCRETE 3'-0" IN
GROUND (MIN.) 1'-6" DIA. HOLE.
FENCE ALONG ARENA.
6" TOP DIAMETER POLES
3'-0" IN GROUND.

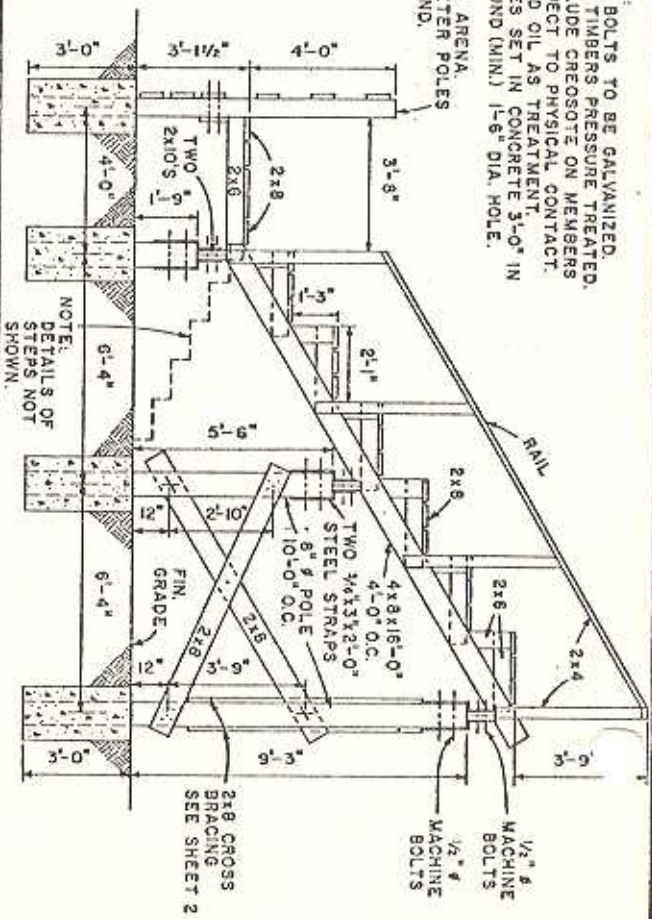

GRANDSTAND DETAILS

SCALE: 3/8"=1'-0"
1"=6'-0"

NOTE:
DETAILS OF
STEPS NOT
SHOWN.

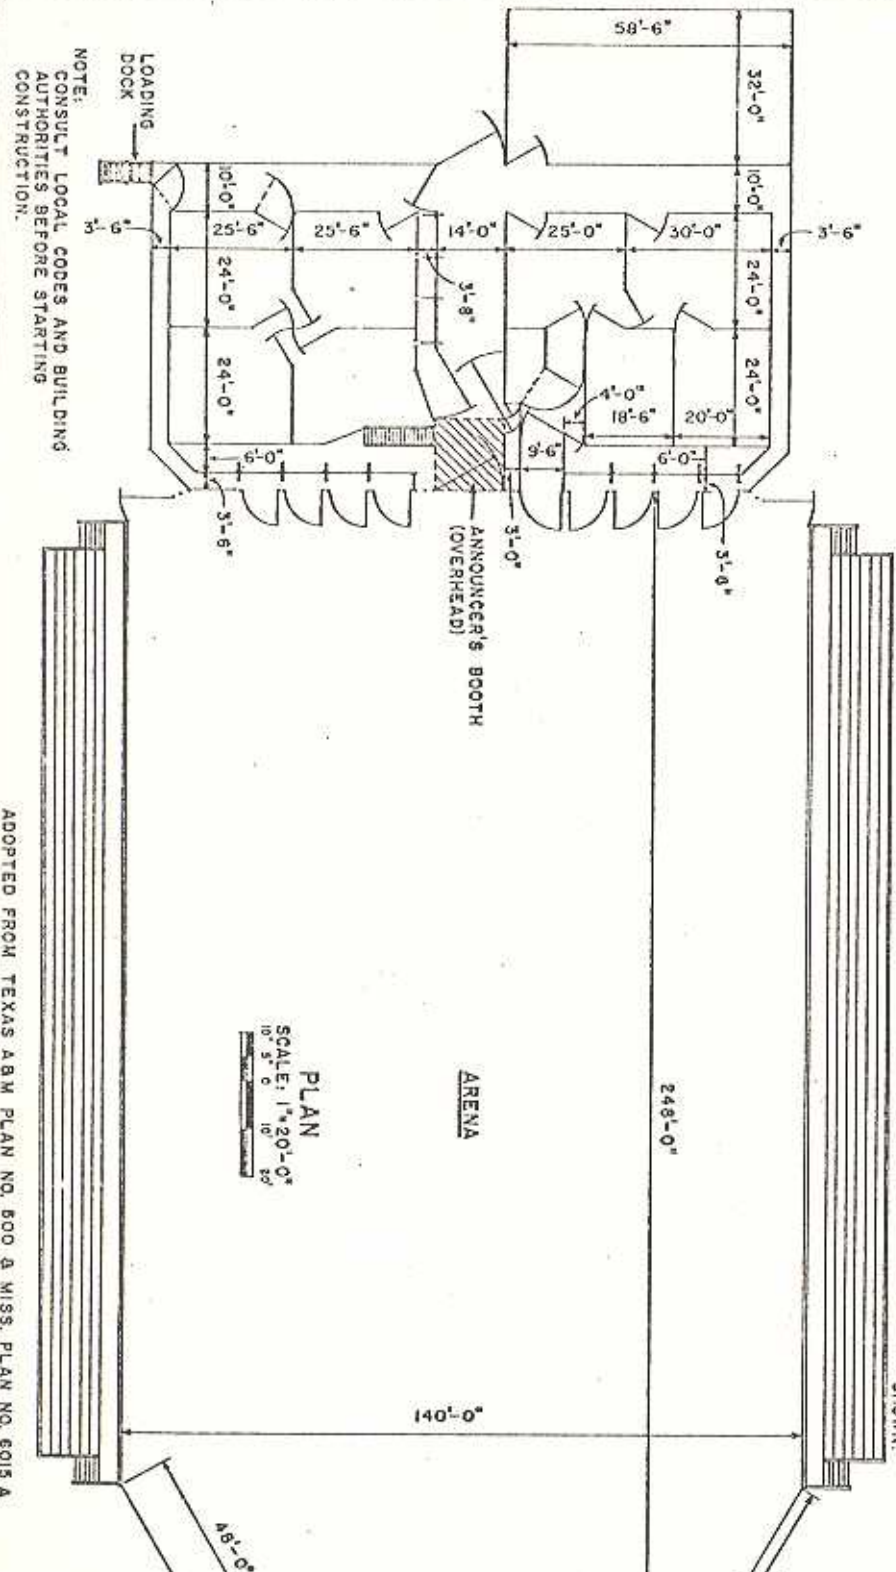

PLAN

SCALE: 1"=20'-0"
10"=200'

LOADING DOCK
ANNOUNCER'S BOOTH (OVERHEAD)
NOTE:
CONSULT LOCAL CODES AND BUILDING
AUTHORITIES BEFORE STARTING
CONSTRUCTION.

ADOPTED FROM TEXAS A&M PLAN NO. 800 & MISS. PLAN NO. 6015 A

UNITED STATES DEPARTMENT OF AGRICULTURE COOPERATING

COOPERATIVE EXTENSION WORK IN
AGRICULTURE AND HOME ECONOMICS

MISS. & TEX. 74 6184 SHEET 1 OF 3

RODEO ARENA