





END VIEW

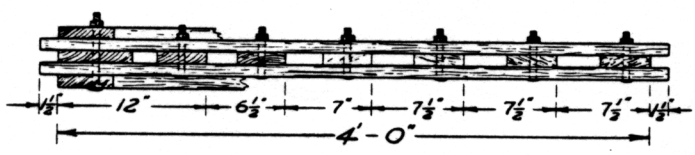


FARM GATE



FRONT VIEW

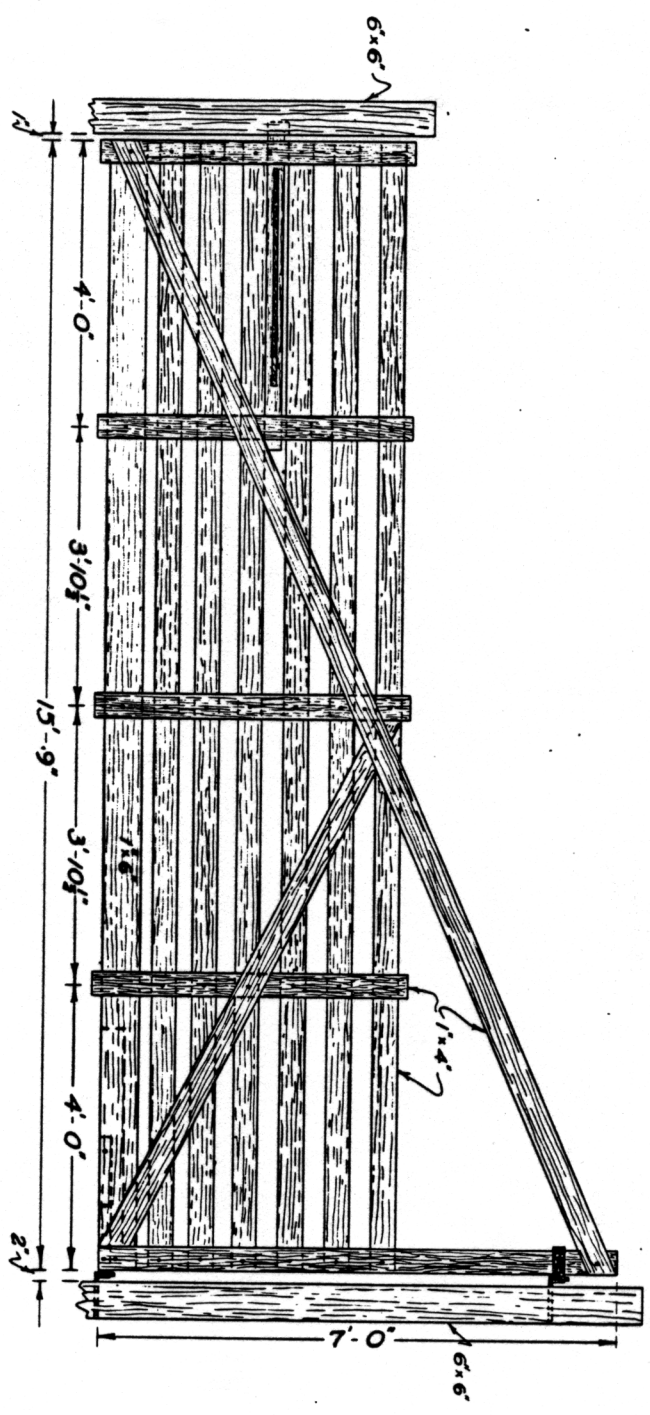

END VIEW

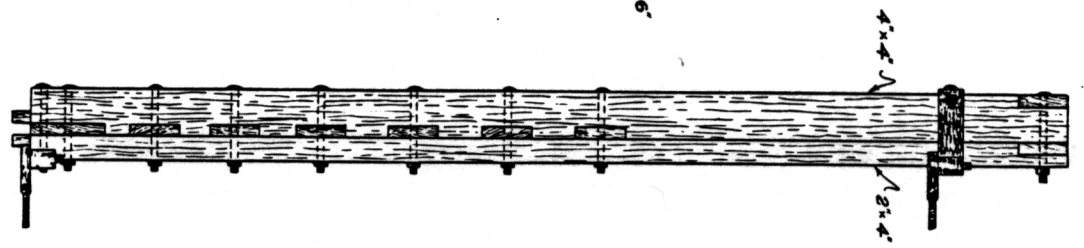

COOPERATIVE EXTENSION WORK IN
AGRICULTURE AND HOME ECONOMICS

U. S. DEPT. OF AGRICULTURE COOPERATING
AND

FARM GATE

CALIF. 133 EX. 5064 SHEET 1 OF 1