




PLAN
0 4 8 12 FT.

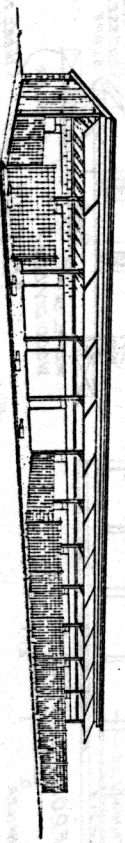

PERSPECTIVE

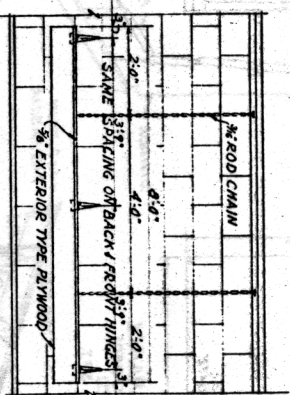


FRONT ELEVATION

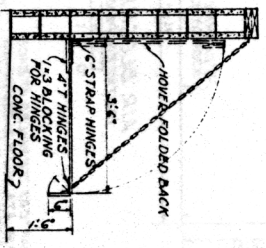

SIDE ELEVATION

HOVER DETAILS

NOTE: INSTALL HOVERS IN FIRST TWO PENS ONLY.

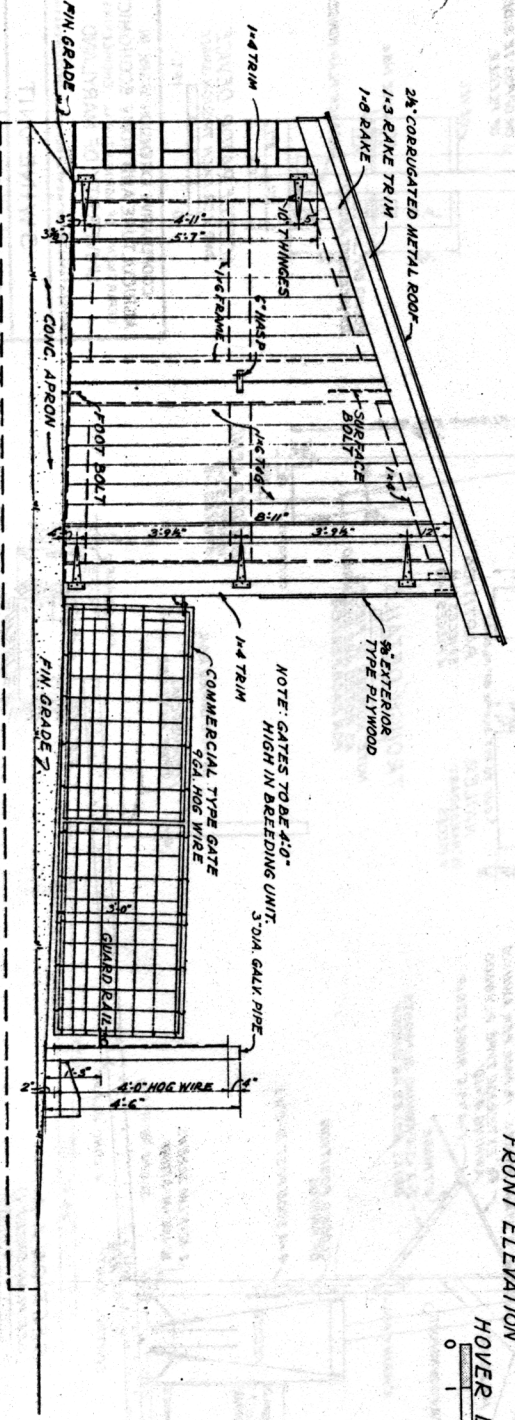

WEST ELEVATION (EAST ELEVATION SIMILAR)

NOTE:
FINELY POWDERED ALUMINUM PAINT ON UPPER SURFACE OF AWNINGS AND OUTSIDE OF FEEDER.
USE PENTACHLOROPHENOL TREATED LUMBER FOR ALL CONTACT WITH CONCRETE.
INSTALL WATER LINE IN 4\"/>

COOPERATIVE EXTENSION WORK IN AGRICULTURE AND HOME ECONOMICS
DEPARTMENT OF AGRICULTURAL ENGINEERING
UNIVERSITY OF MARYLAND
AND
UNITED STATES DEPARTMENT OF AGRICULTURE COOPERATION

SWINE UNIT
MONT '60 EX. 5873 SHEET 1 OF 2