



PURLIN SPLICE DETAIL

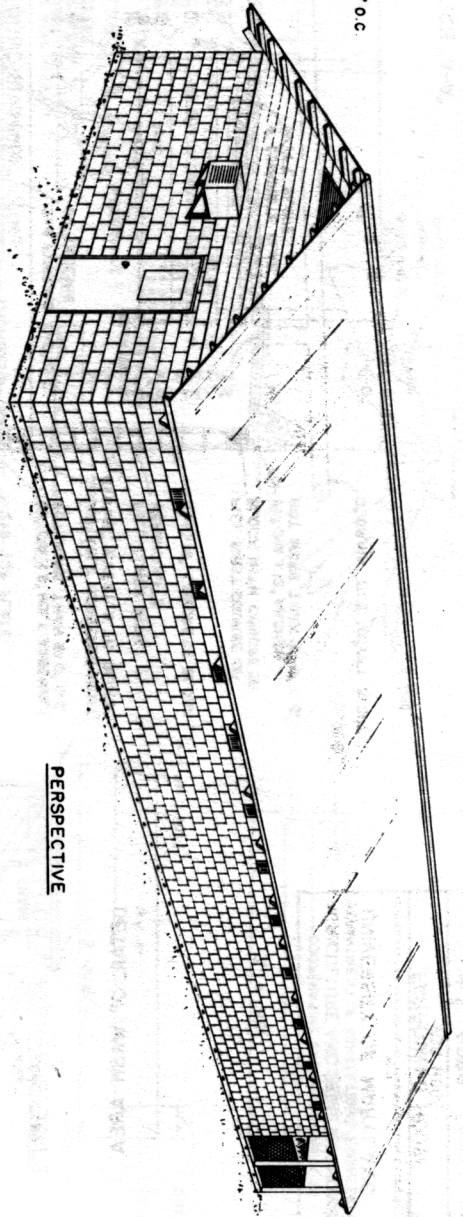

PERSPECTIVE

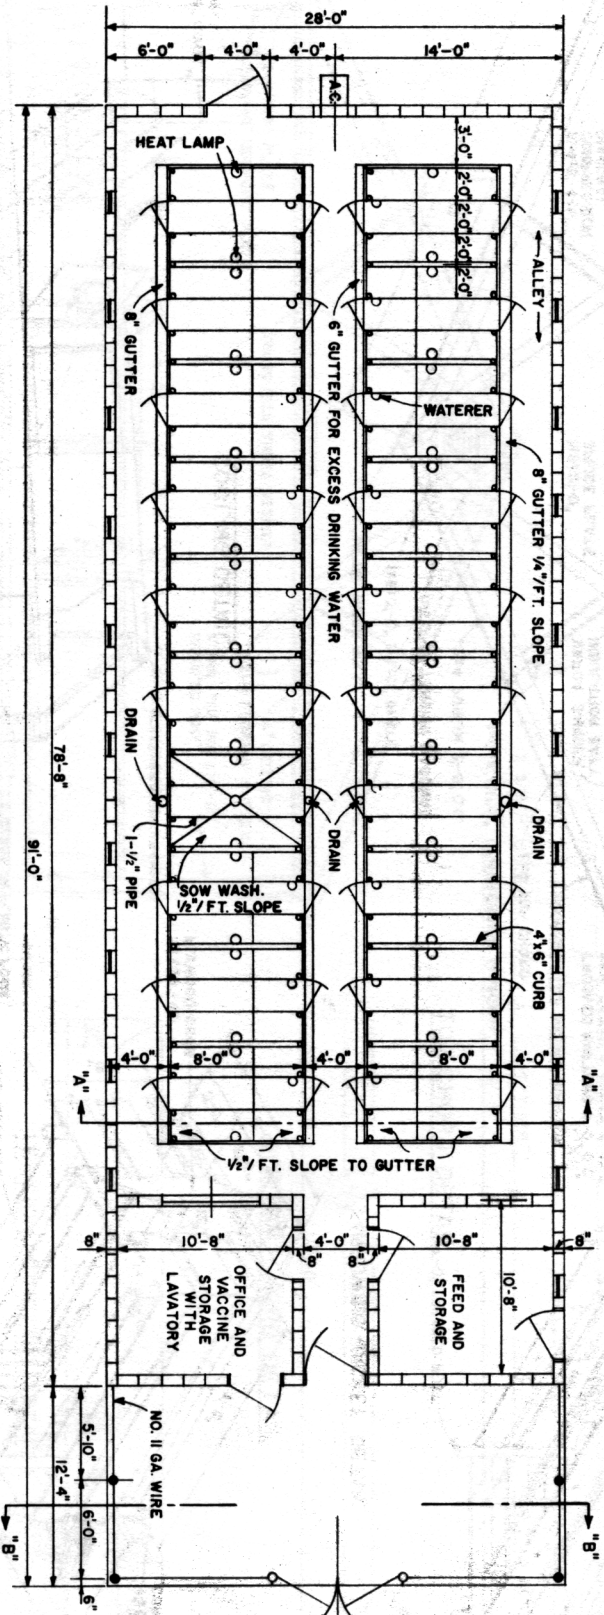

PLAN VIEW
SCALE: 0 2 4 6 8 FT.

COOPERATIVE EXTENSION WORK IN
AGRICULTURE AND HOME ECONOMICS
DEPARTMENT OF AGRICULTURAL ENGINEERING
UNIVERSITY OF MARYLAND
UNITED STATES DEPARTMENT OF AGRICULTURE COOPERATING

FARROWING HOUSE
FOR HOGS

AL.A. '70 6088 SHEET 1 OF 3