


PERSPECTIVE

NOTE
 CONSULT LOCAL HEALTH
 AUTHORITIES BEFORE STARTING
 CONSTRUCTION TO BE SURE THAT
 THE PLAN CONFORMS WITH
 LOCAL REGULATIONS.

BUILDING MAY BE ENLARGED IN 10' UNITS TO LENGTH DESIRED

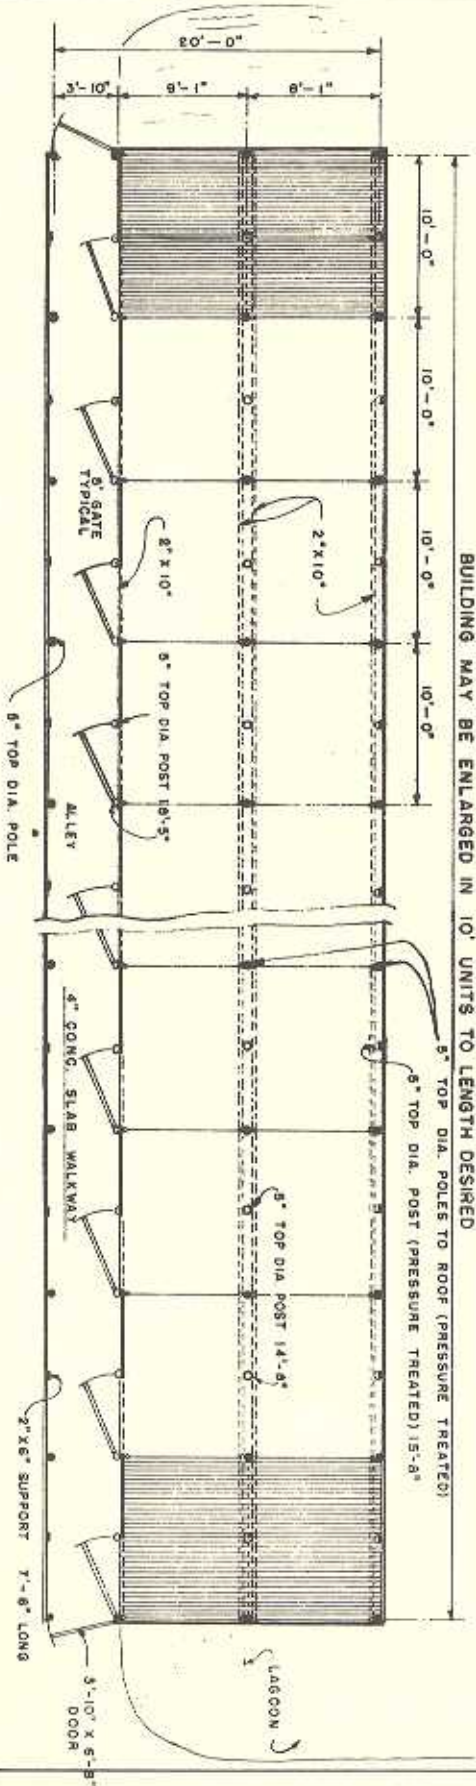

FLOOR PLAN

SCALE : 0 2 4 6 8 FT.

8" TOP DIA. POLES TO ROOF

BASED ON AUBURN UNIV. PLAN NO. J-137

COOPERATIVE EXTENSION WORK IN
 AGRICULTURE AND HOME ECONOMICS
 DEPARTMENT OF AGRICULTURAL ENGINEERING
 UNIVERSITY OF MARYLAND
 AND
 UNITED STATES DEPARTMENT OF AGRICULTURE COOPERATING

SWINE FINISHING PARLOR
 SLATED FLOOR

ALA.	'69	6089	SHEET 1 OF 3
------	-----	------	--------------