



151'-4"

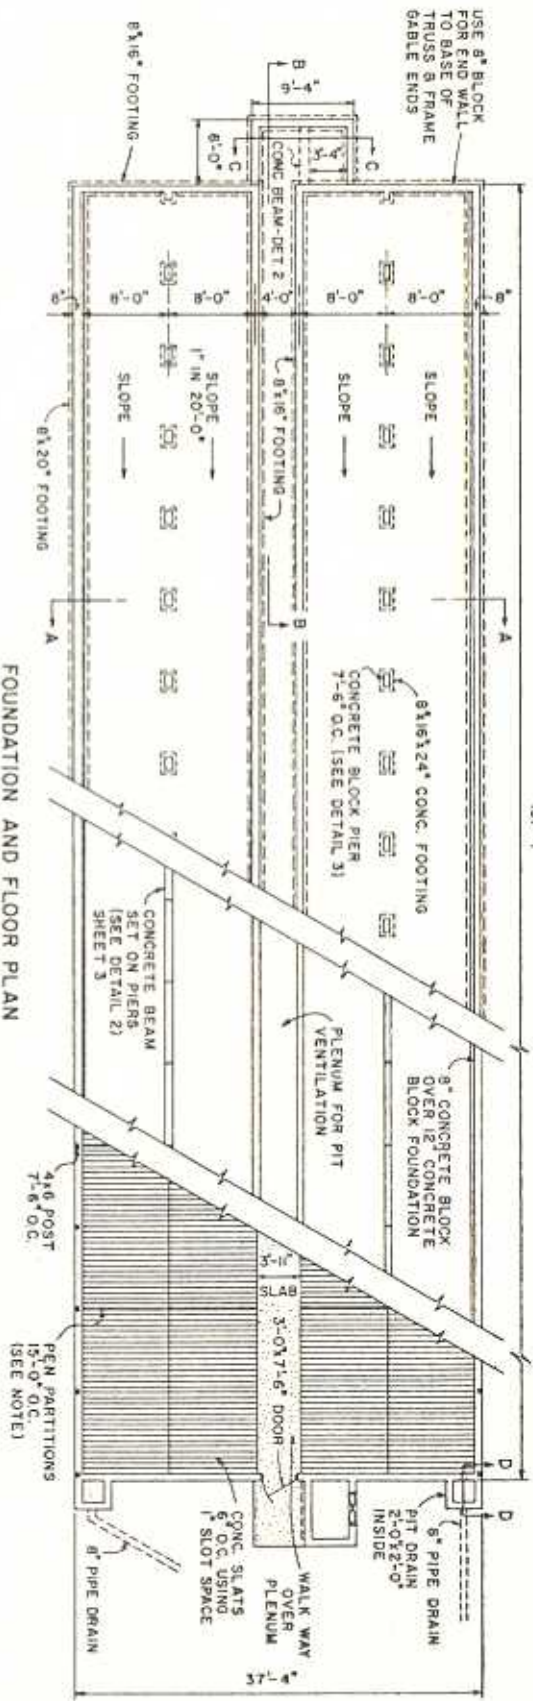

FOUNDATION AND FLOOR PLAN
SCALE: 0" = 8' FT

NOTE:
SIZE OF PENS 15x16'.
CAPACITY 30 PIGS PER PEN.
INSTALL WATERERS ON PARTITIONS
INSTALL WATER LINES INSIDE NEAR
CEILING TO PREVENT FREEZING.

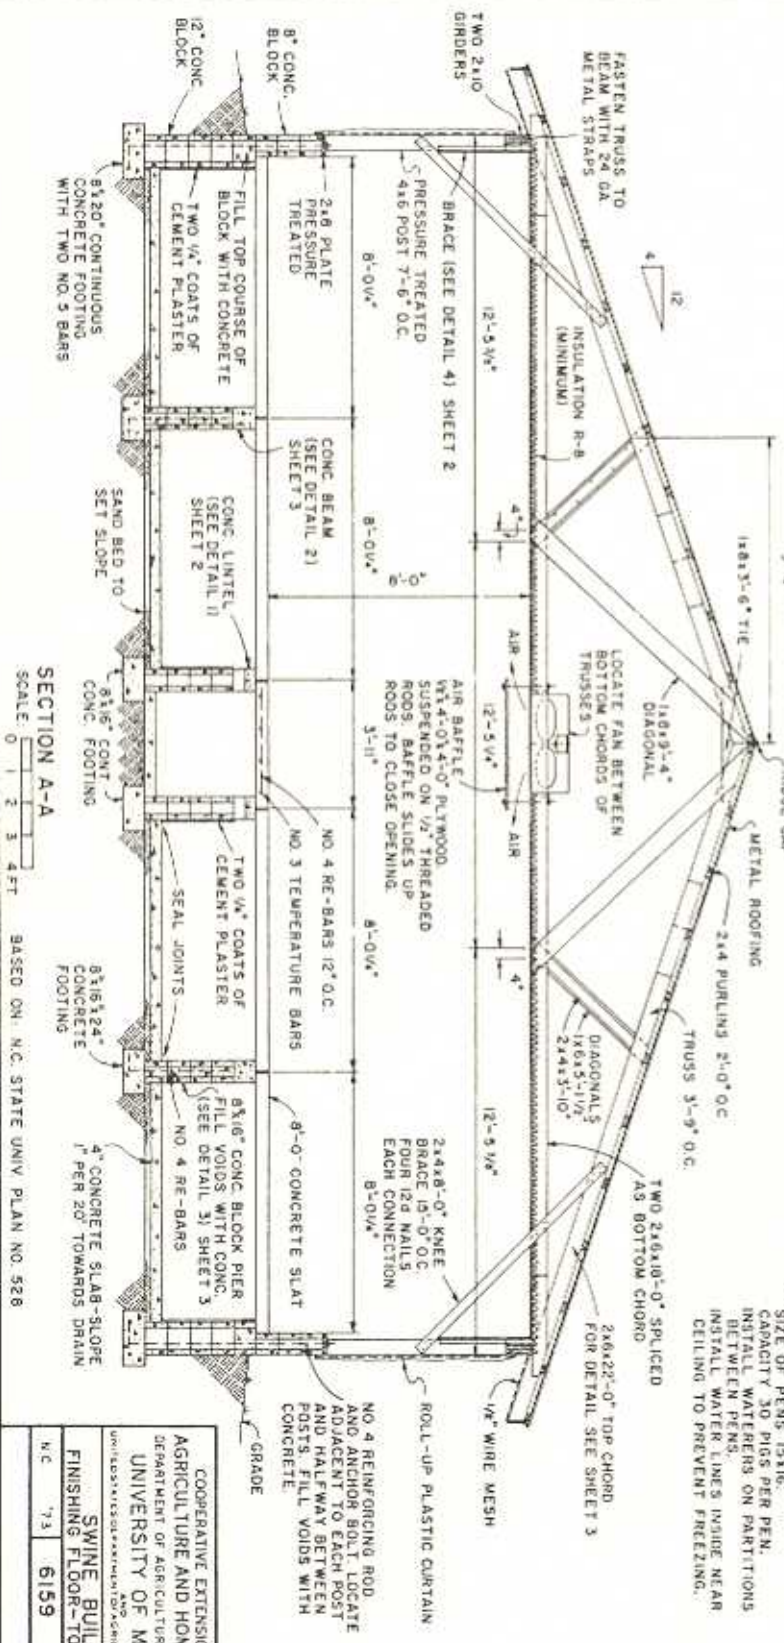

SECTION A-A
SCALE: 0" = 4' FT
BASED ON N.C. STATE UNIV. PLAN NO. 528

COOPERATIVE EXTENSION WORK IN
AGRICULTURE AND HOME ECONOMICS
DEPARTMENT OF AGRICULTURAL ENGINEERING
UNIVERSITY OF MARYLAND
PUBLISHED BY THE UNIVERSITY OF MARYLAND COOPERATIVE
EXTENSION SERVICE

SWINE BUILDING
FINISHING FLOOR-TOTAL SLATS

N.C.	7-3	6159	SHEET 1 OF 3
------	-----	------	--------------