



151'-4"

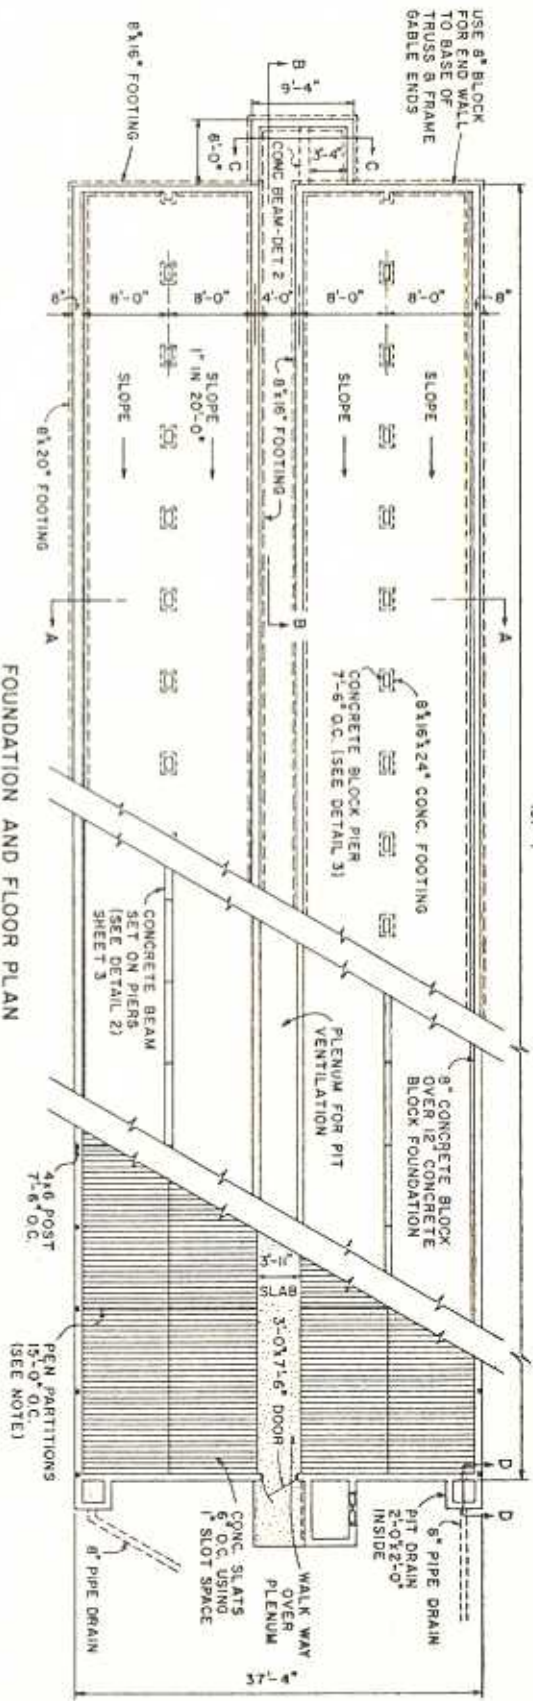

FOUNDATION AND FLOOR PLAN  
SCALE: 0" = 8' FT

NOTE:  
SIZE OF PENS 15x16'.  
CAPACITY 30 PIGS PER PEN.  
INSTALL WATERERS ON PARTITIONS  
INSTALL WATER LINES INSIDE NEAR  
CEILING TO PREVENT FREEZING.

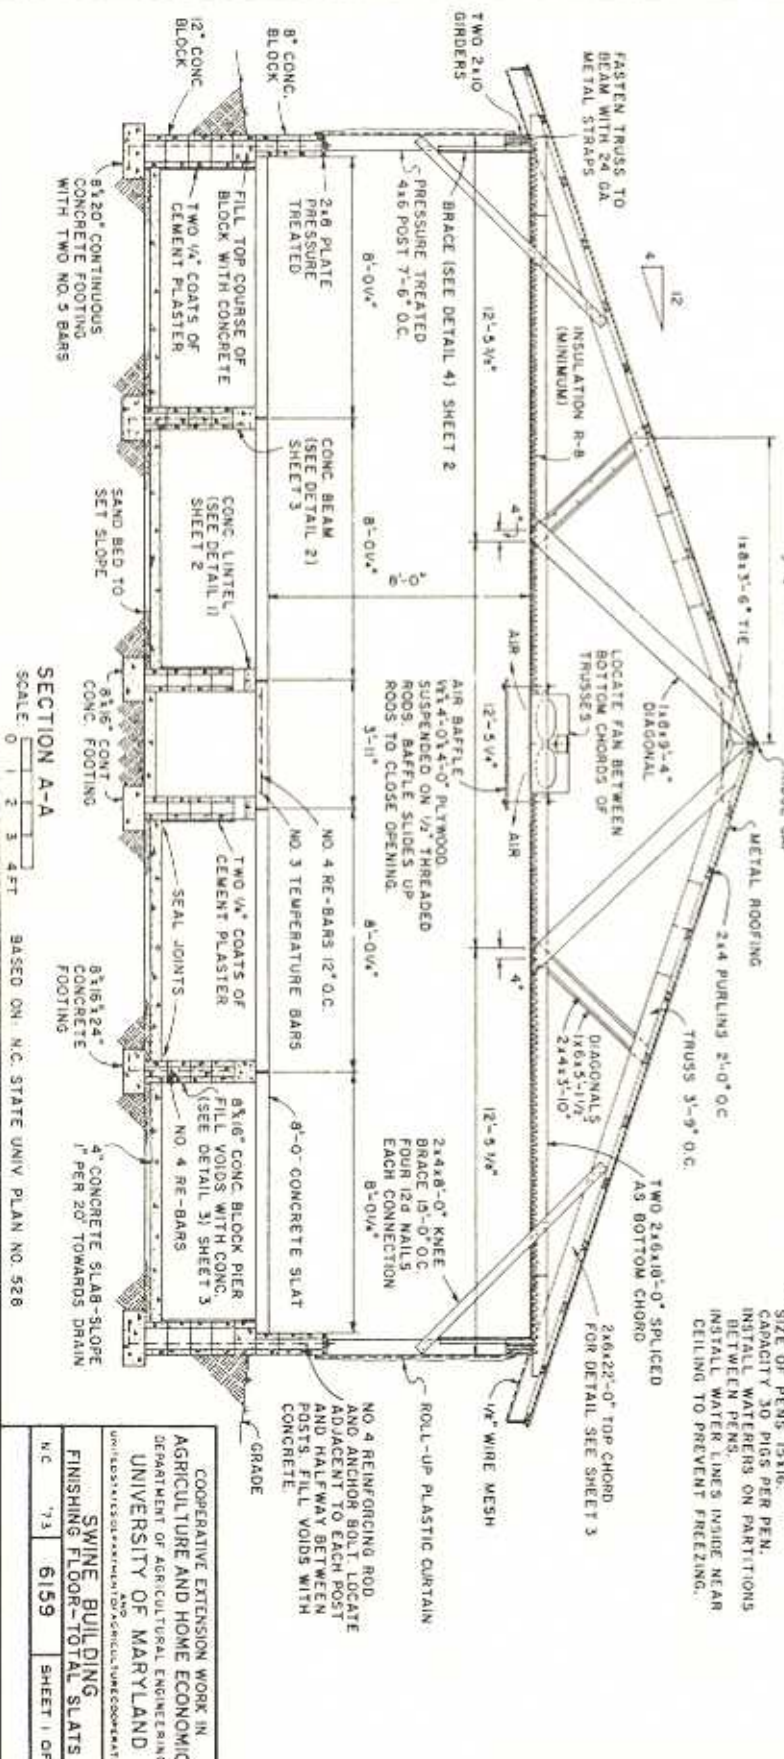

SECTION A-A  
SCALE: 0" = 4' FT  
BASED ON N.C. STATE UNIV. PLAN NO. 528

COOPERATIVE EXTENSION WORK IN  
AGRICULTURE AND HOME ECONOMICS  
DEPARTMENT OF AGRICULTURAL ENGINEERING  
UNIVERSITY OF MARYLAND  
UNIVERSITY CENTER AND AGRICULTURAL EXPERIMENT STATION

SWINE BUILDING  
FINISHING FLOOR-TOTAL SLATS

N.C.	7-3	6159	SHEET 1 OF 3
------	-----	------	--------------