


NOTE (A): Temporary $\frac{1}{2}$ " 16 gage, flattened steel mesh over slats behind sow only.

NOTE: CONSULT LOCAL HEALTH AND BUILDING CODE AUTHORITIES BEFORE STARTING CONSTRUCTION

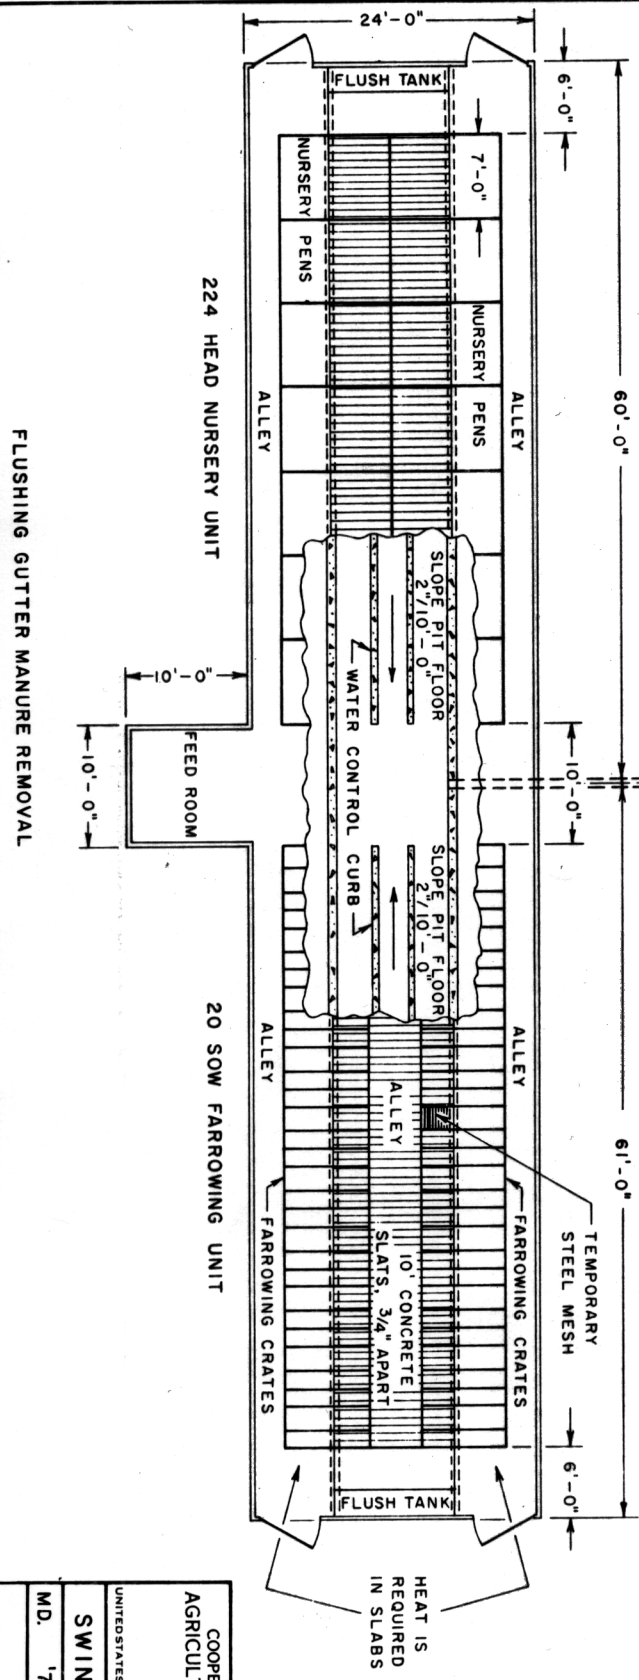

BASED ON: UNIV. OF MD. PLAN 75-1-3

COOPERATIVE EXTENSION WORK IN AGRICULTURE AND HOME ECONOMICS
 UNITED STATES DEPARTMENT OF AGRICULTURE COOPERATING
 AND
 SWINE PRODUCTION UNIT
 MD. '76 6 2 3 7 SHEET 1 OF 1