


VENTILATION NOTE:
 PROVIDE FOR MINIMUM FAN CAPACITY PER ROOM OF 800 CFM
 (IN WINTER) AND MAXIMUM CAPACITY OF 800 CFM (IN SUMMER)

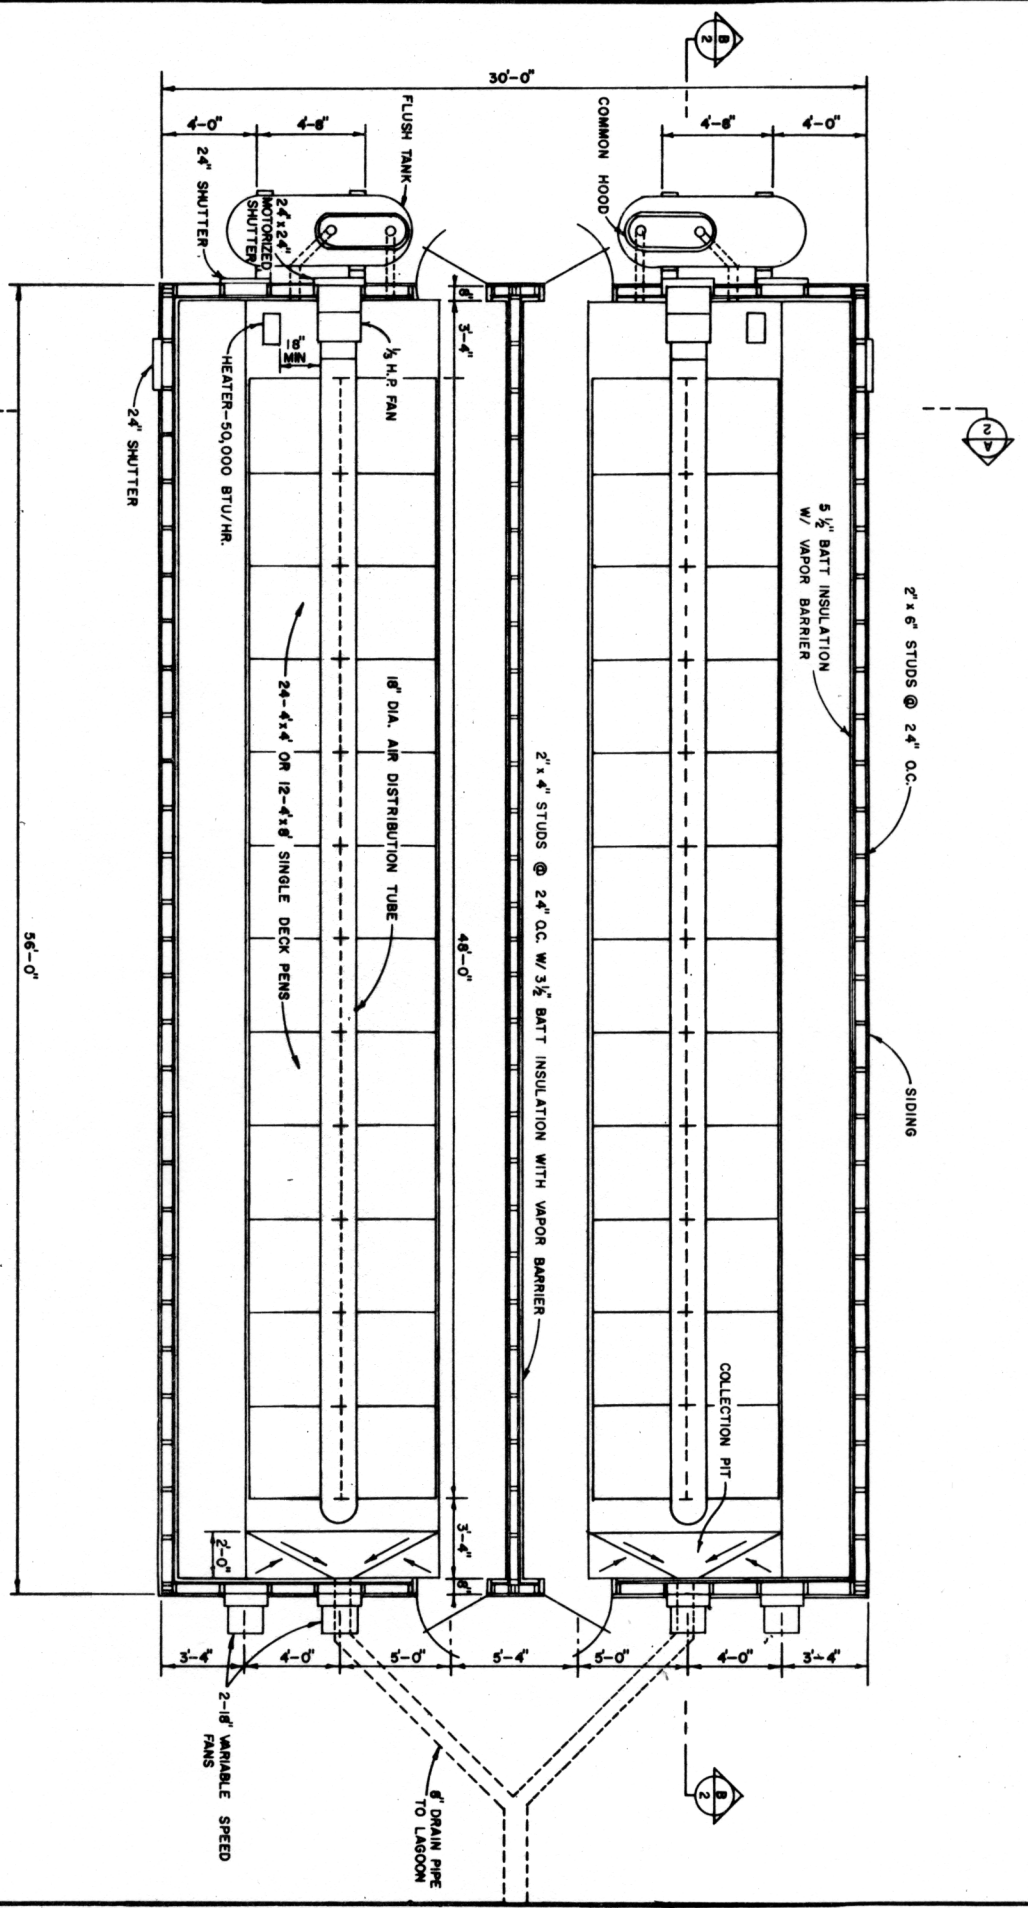

NOTE:
 ALL EXTERIOR DOORS
 TO BE 3'-0" x 6'-8"

FLOOR PLAN



COOPERATIVE EXTENSION WORK IN AGRICULTURE AND HOME ECONOMICS			
UNITED STATES DEPARTMENT OF AGRICULTURE COOPERATING AND SINGLE DECK NURSERY			
S.C.	'92	EX. 6365	SHEET 1 OF 3