




FOUNDATION PLAN

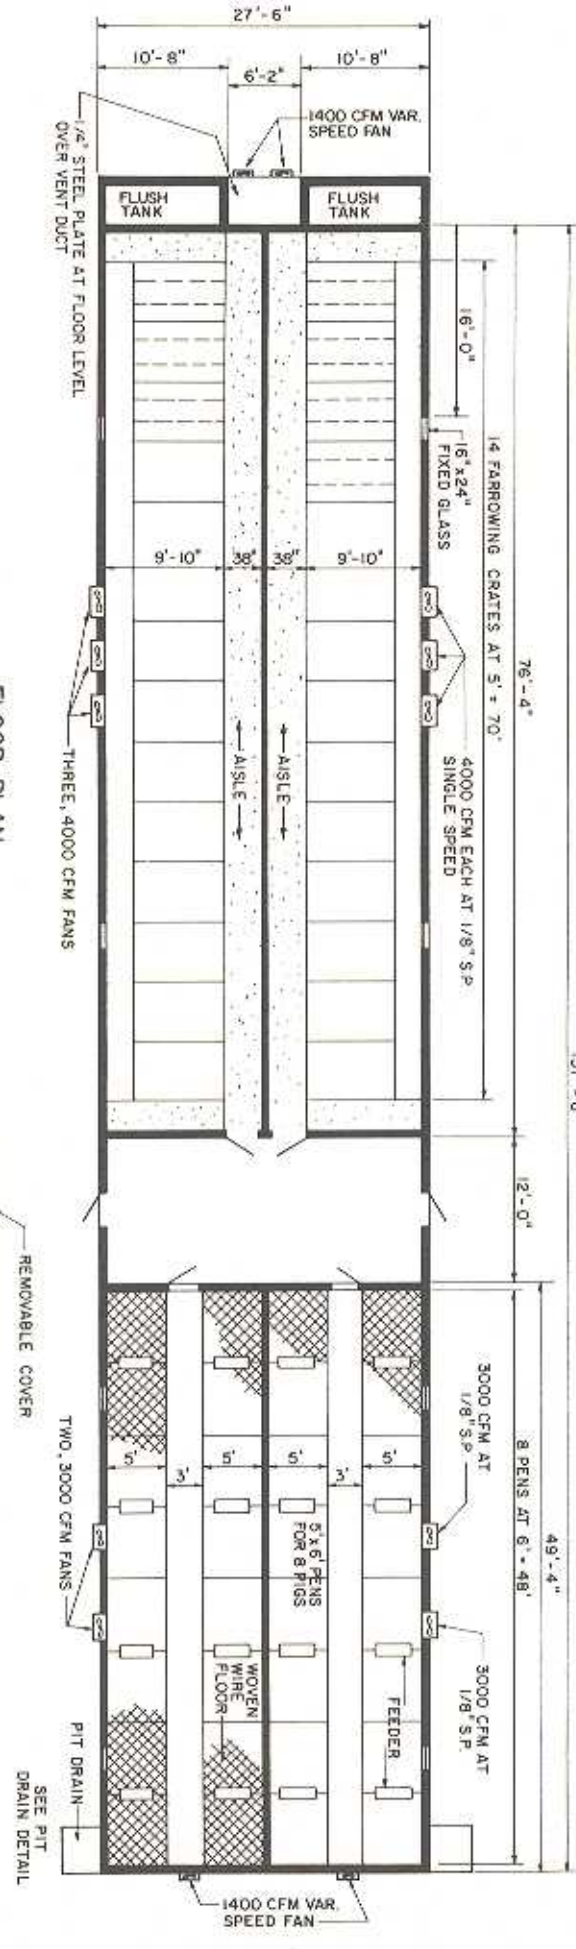

FLOOR PLAN

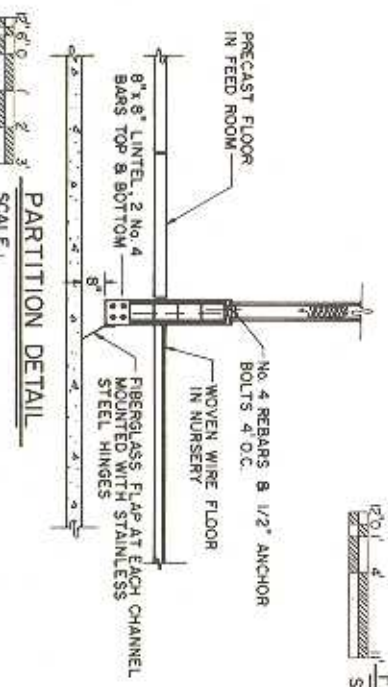

PARTITION DETAIL

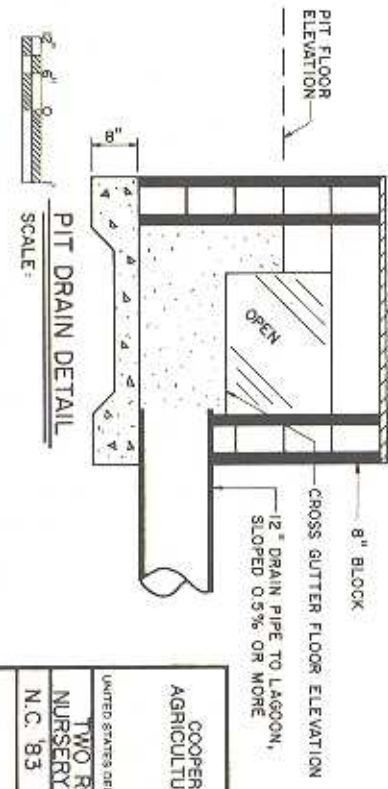

PIT DRAIN DETAIL

COOPERATIVE EXTENSION SERVICE
 AGRICULTURE AND HOME ECONOMICS
 UNITED STATES DEPARTMENT OF AGRICULTURE COOPERATING
 TWO ROOM FARROWING &
 NURSERY - FLUSH UNDER SLATS
 N.C. 83 6366 SHEET 1 OF 3