


FLUSH BOX DETAIL
1/2" = 0' 1" SCALE

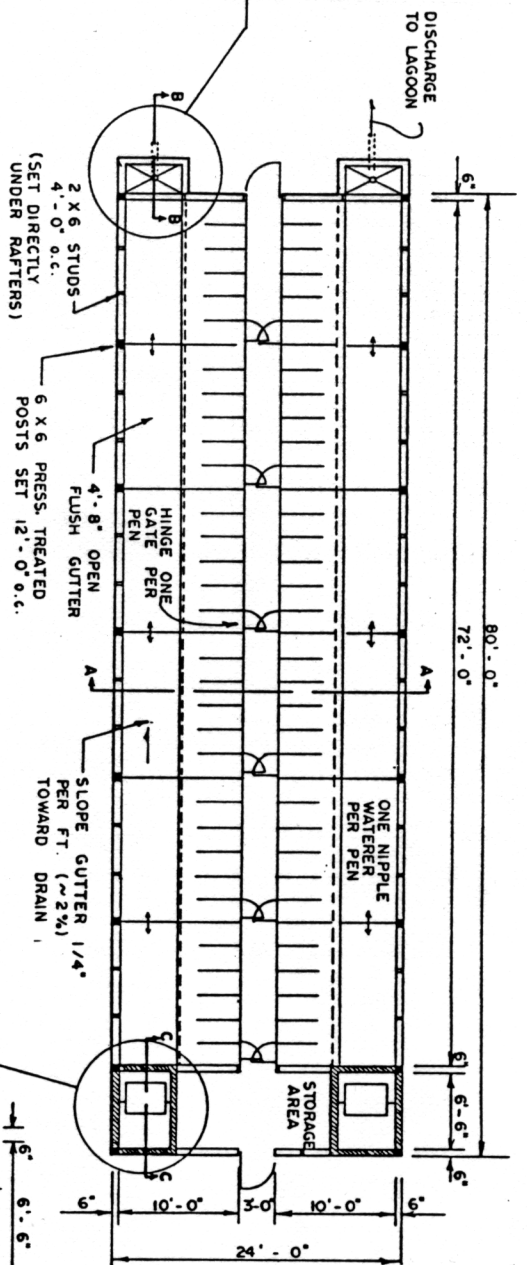



PLAN
1/2" = 0' 1" SCALE

NOTE:
INSULATION JOINTS TO BE TONGUE & GROOVE OR TAPED WITH LABOR RESISTANT TAPE MOULDED BEAD STRIP IS NOT RECOMMENDED

NOTE:
ORDER TRUSS TO MEET LOCAL ROOF-LOAD CONDITIONS

CONTINUOUS RIDGE VENT

DUMP WELL DETAIL
1/2" = 0' 1" SCALE

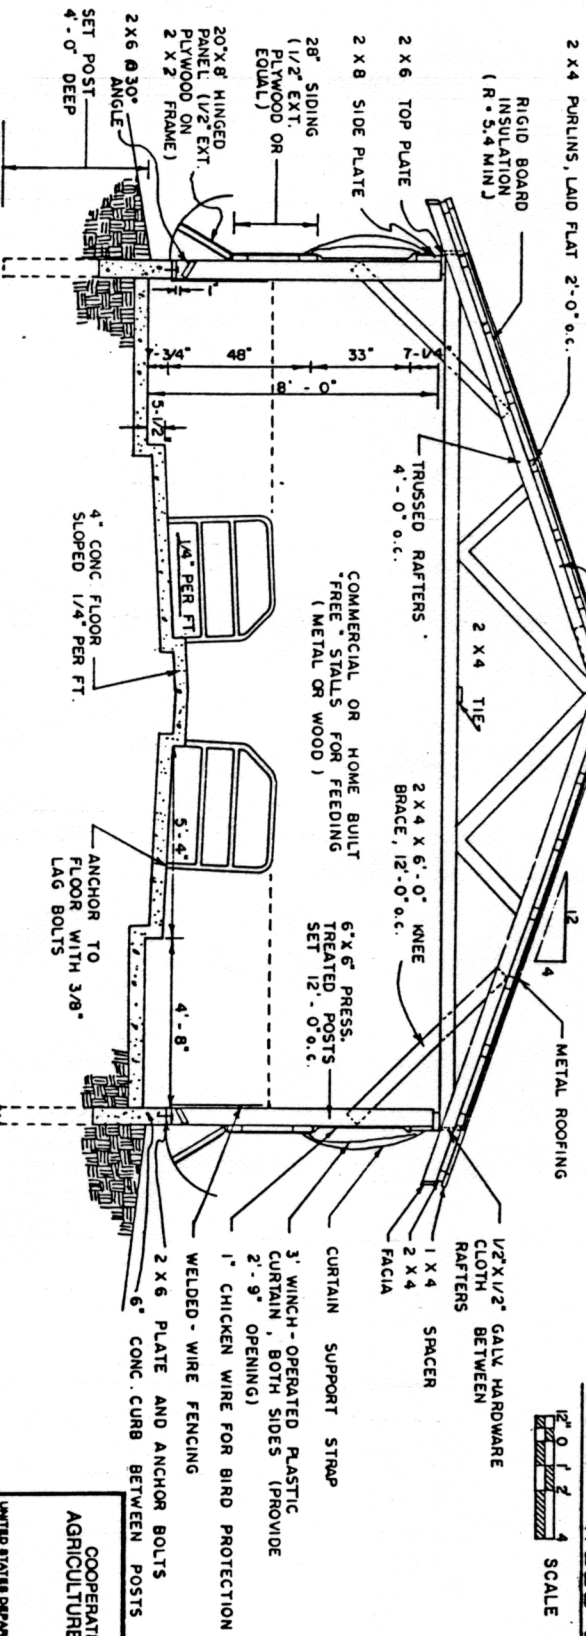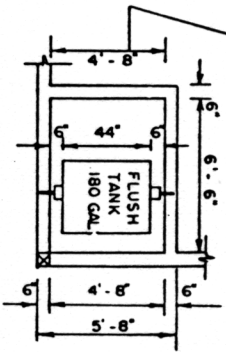

SECTION A-A
1/2" = 0' 1" SCALE

NOTE:
SOWS ARE TO BE GROUPED 6 PER PEN

UNITED STATES DEPARTMENT OF AGRICULTURE COOPERATIVE	
COOPERATIVE EXTENSION SERVICE	
AGRICULTURE AND HOME ECONOMICS	
SWINE GESTATION HOUSE WITH	
FEEDING STALLS-CURTAIN WALL	
TN. '88	6400
SHEET 1 OF 2	