
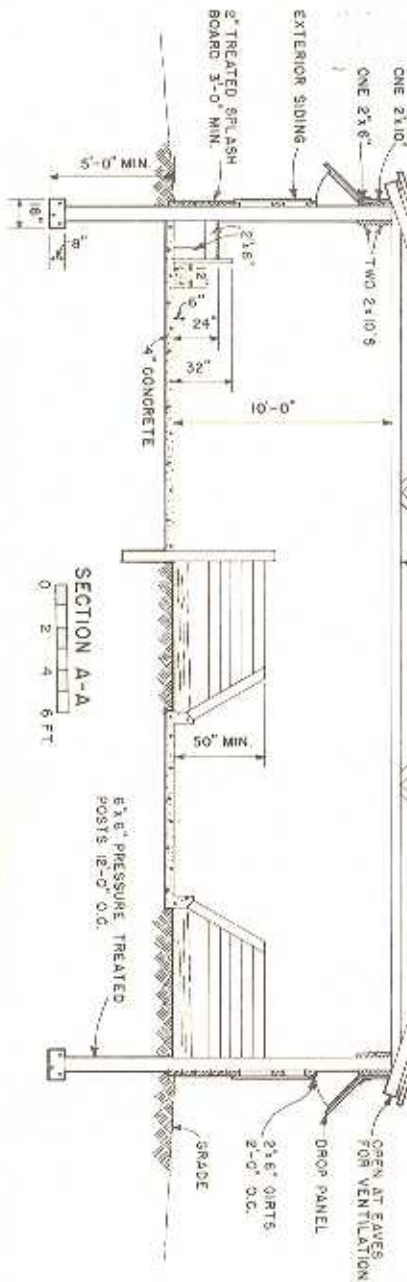


OPTIONAL SHED FOR STORAGE  
OF HAY OR HEIFER HOUSING

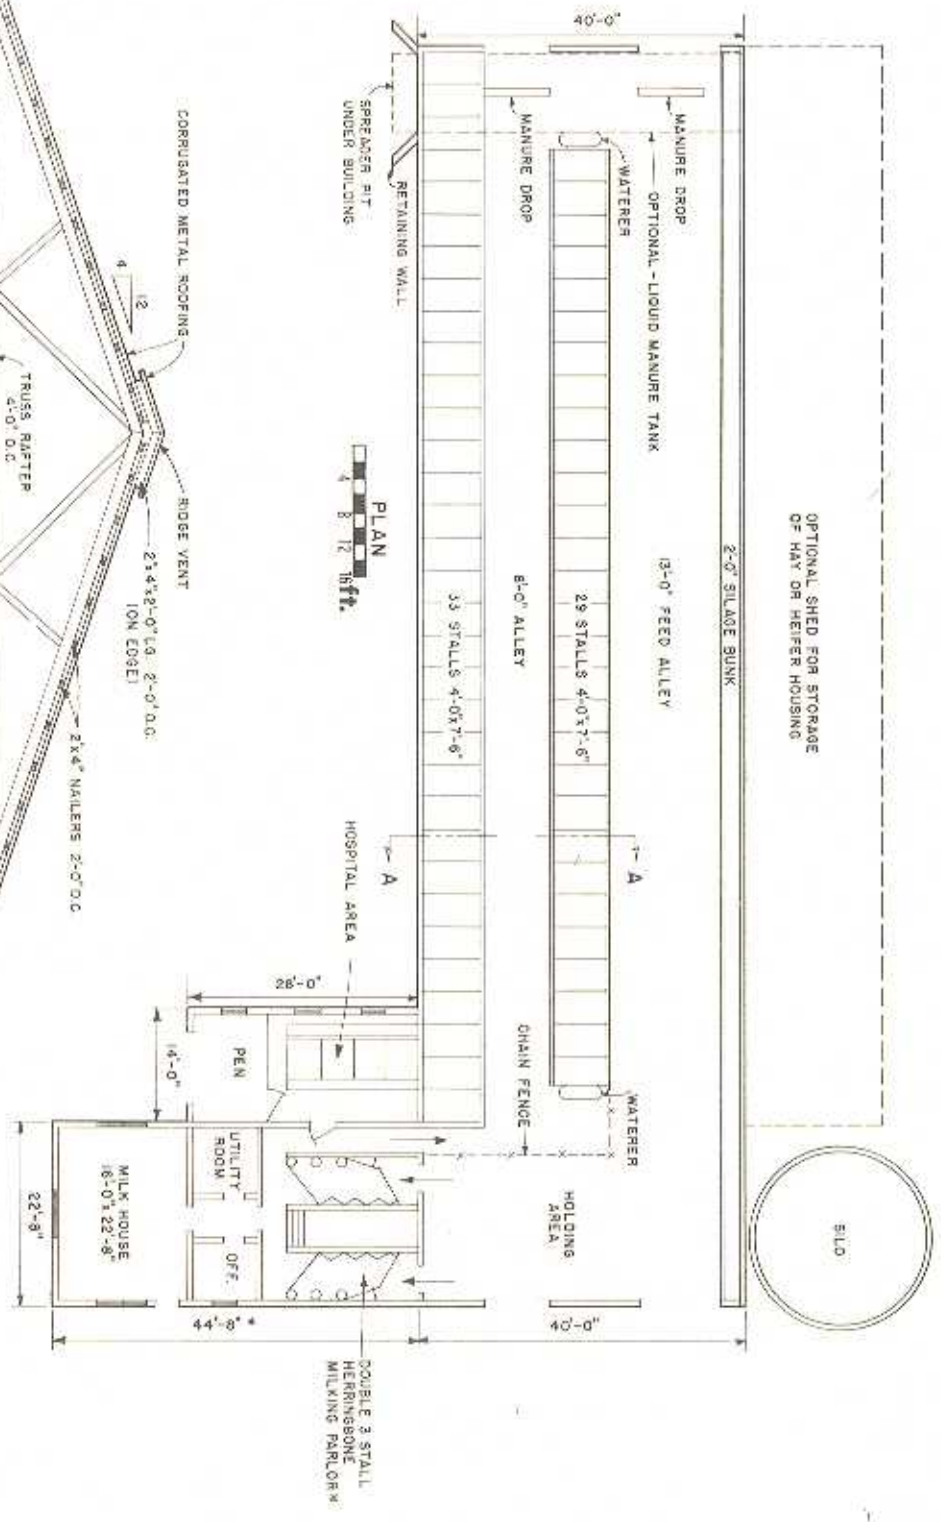

\* PARLOR SIZE VARIES WITH MAKE AND TYPE  
USE TRUSSES BY A REPUTABLE MFR.  
DESIGNED FOR 50 LB PER SQ. FT., TOTAL  
LOAD.  
CONSULT ON ALL DETAILS WITH DAIRY  
INSPECTION AUTHORITIES BEFORE  
CONSTRUCTION.

PENN. STATE UNIV. PLAN NO. 723-333

COOPERATIVE EXTENSION WORK IN  
AGRICULTURE AND HOME ECONOMICS  
DEPARTMENT OF AGRICULTURAL ENGINEERING  
UNIVERSITY OF MARYLAND

FREE STALL BARN  
FOR 82 COWS

REV.	NO.	EX.	NO.	SHEET	OF
	1	EX.	6034	1	1