
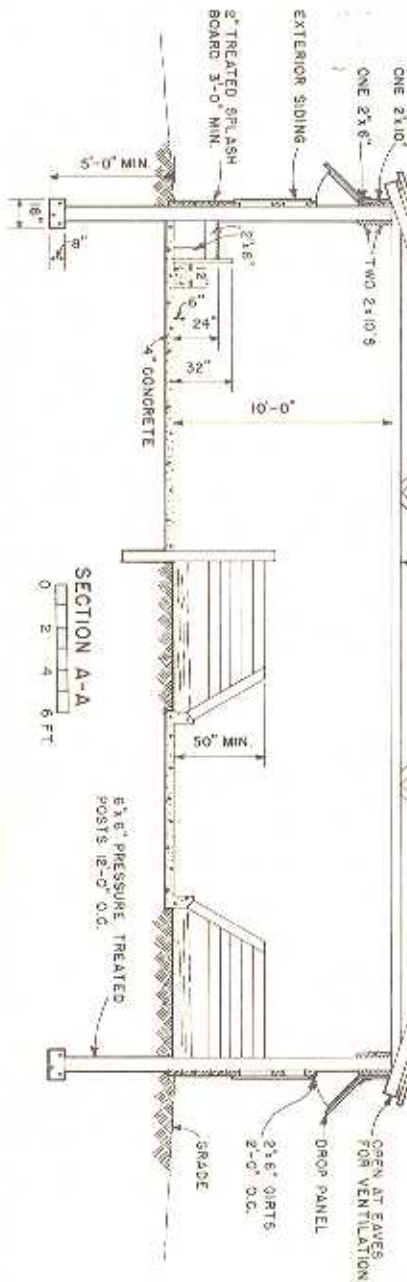


OPTIONAL SHED FOR STORAGE
OF HAY OR HEIFER HOUSING

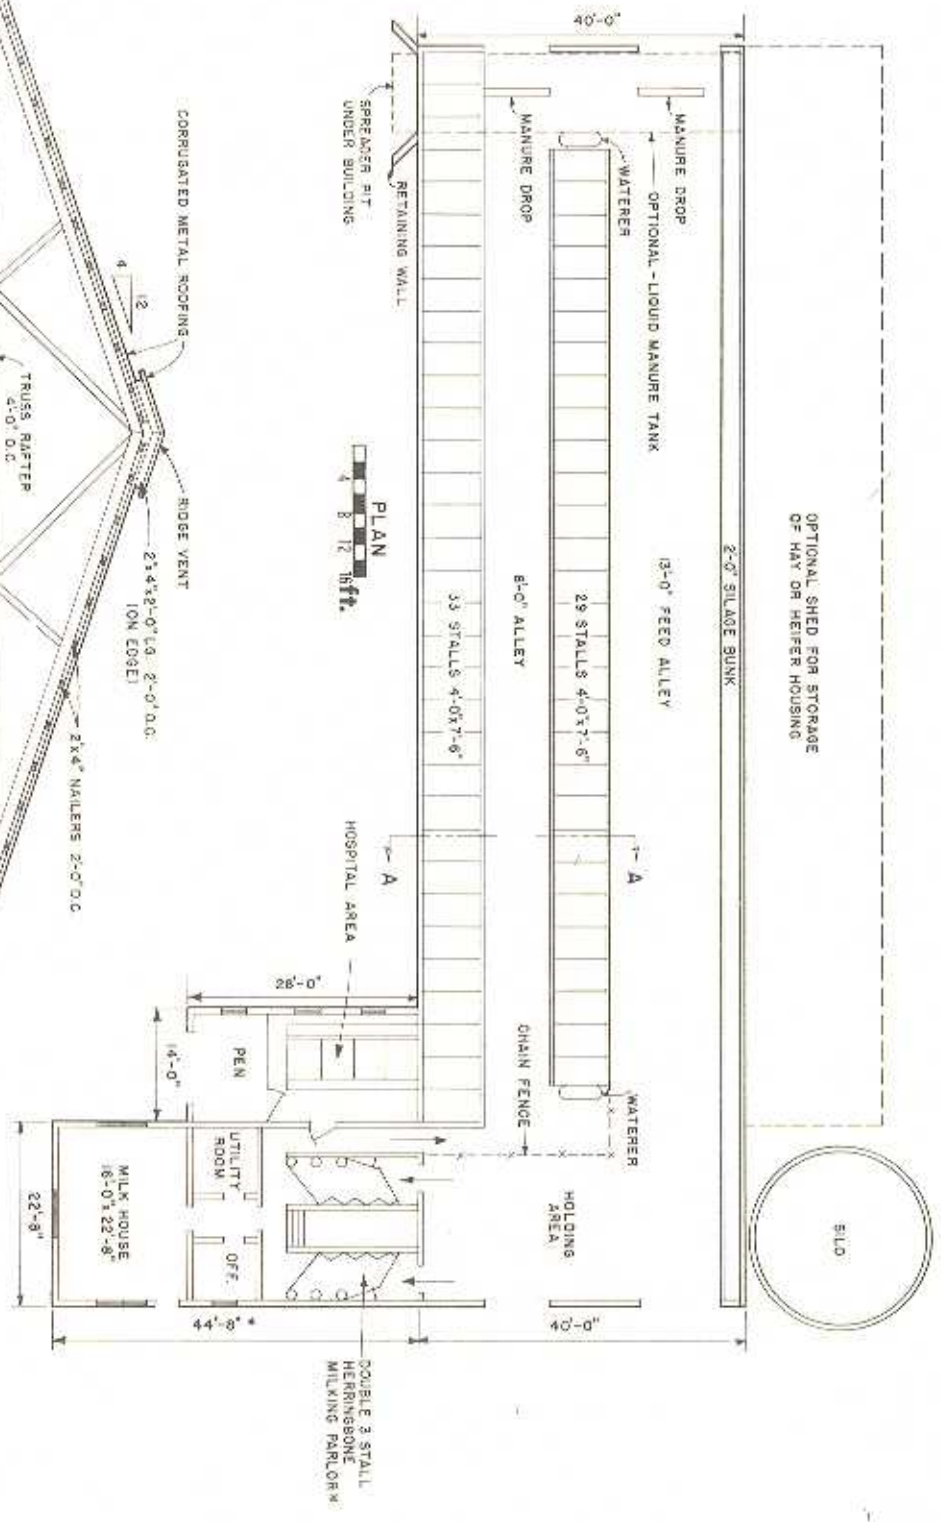

* PARLOR SIZE VARIES WITH MAKE AND TYPE
USE TRUSSES BY A REPUTABLE MFR.
DESIGNED FOR 50 LB PER SQ. FT., TOTAL
LOAD.
CONSULT ON ALL DETAILS WITH DAIRY
INSPECTION AUTHORITIES BEFORE
CONSTRUCTION.

PENN. STATE UNIV. PLAN NO. 723-333

COOPERATIVE EXTENSION WORK IN
AGRICULTURE AND HOME ECONOMICS
DEPARTMENT OF AGRICULTURAL ENGINEERING
UNIVERSITY OF MARYLAND

FREE STALL BARN
FOR 82 COWS

REV.	NO.	EX.	NO.	SHEET	NO.
	1	EX.	6034	1	1