


SECTION A-A


SCALE:

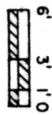

FOR AN INTERMITTENTLY USED ASSEMBLY HALL RECOMMENDATIONS ARE AS FOLLOWS:


- 1 WATER CLOSET PER 100 MALES
- 1 WATER CLOSET PER 35 FEMALES
- 1 URINAL PER 100 MALES
- 1 LAVATORY PER 100 PEOPLE

CHECK WITH LOCAL AND STATE REGULATIONS THAT MAY APPLY. MAXIMUM SEATING CAPACITY IN BLEACHER AREA WOULD BE 250 (24" BETWEEN ROWS, 7 ROWS, 18" WIDTH PER PERSON).

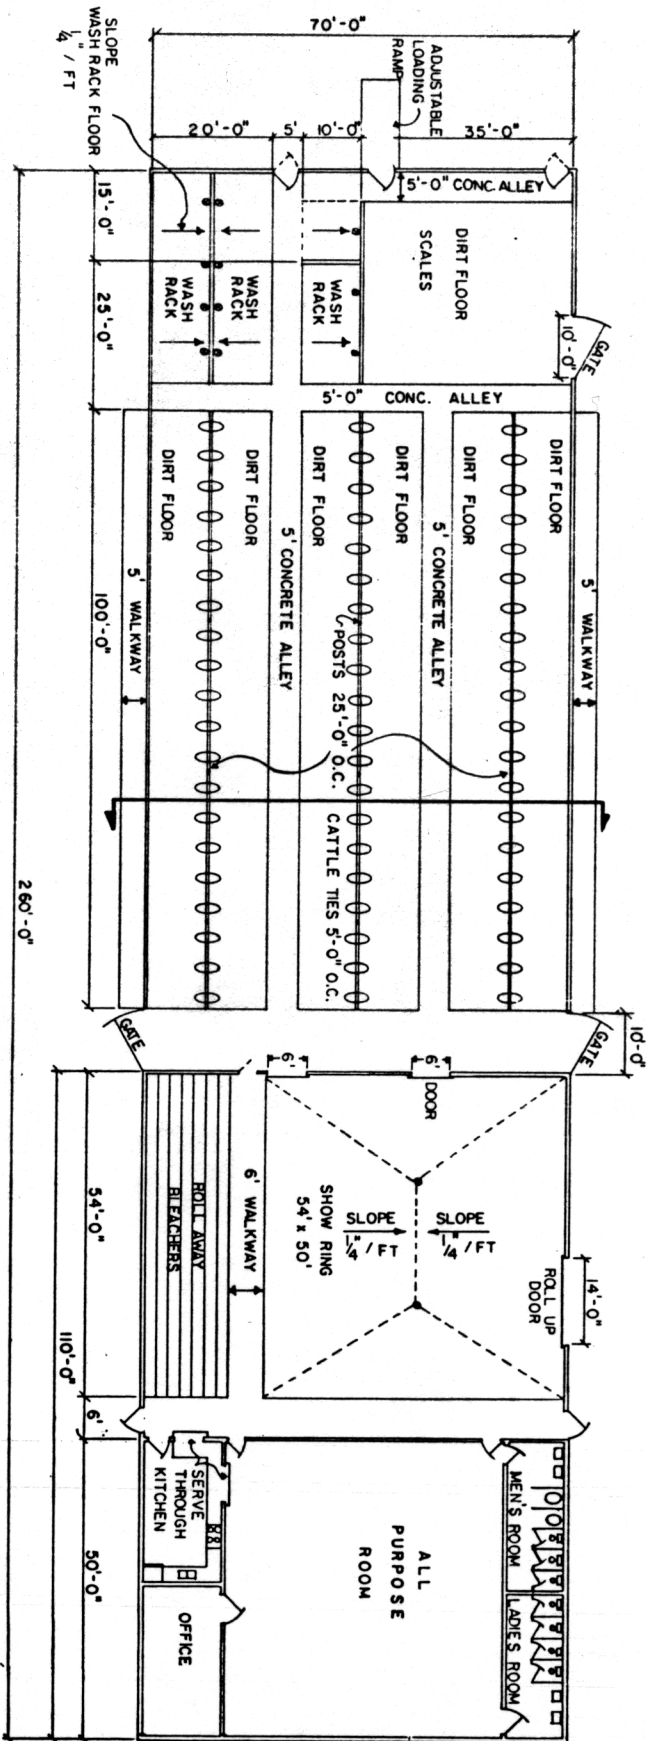

FLOOR PLAN

SCALE:

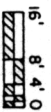

COOPERATIVE EXTENSION SERVICE
AGRICULTURE AND HOME ECONOMICS

UNITED STATES DEPARTMENT OF AGRICULTURE COOPERATING
LIVESTOCK SHOWBARN AND
MEETING FACILITY

GA-1988

6416

SHEET 1 OF 1